



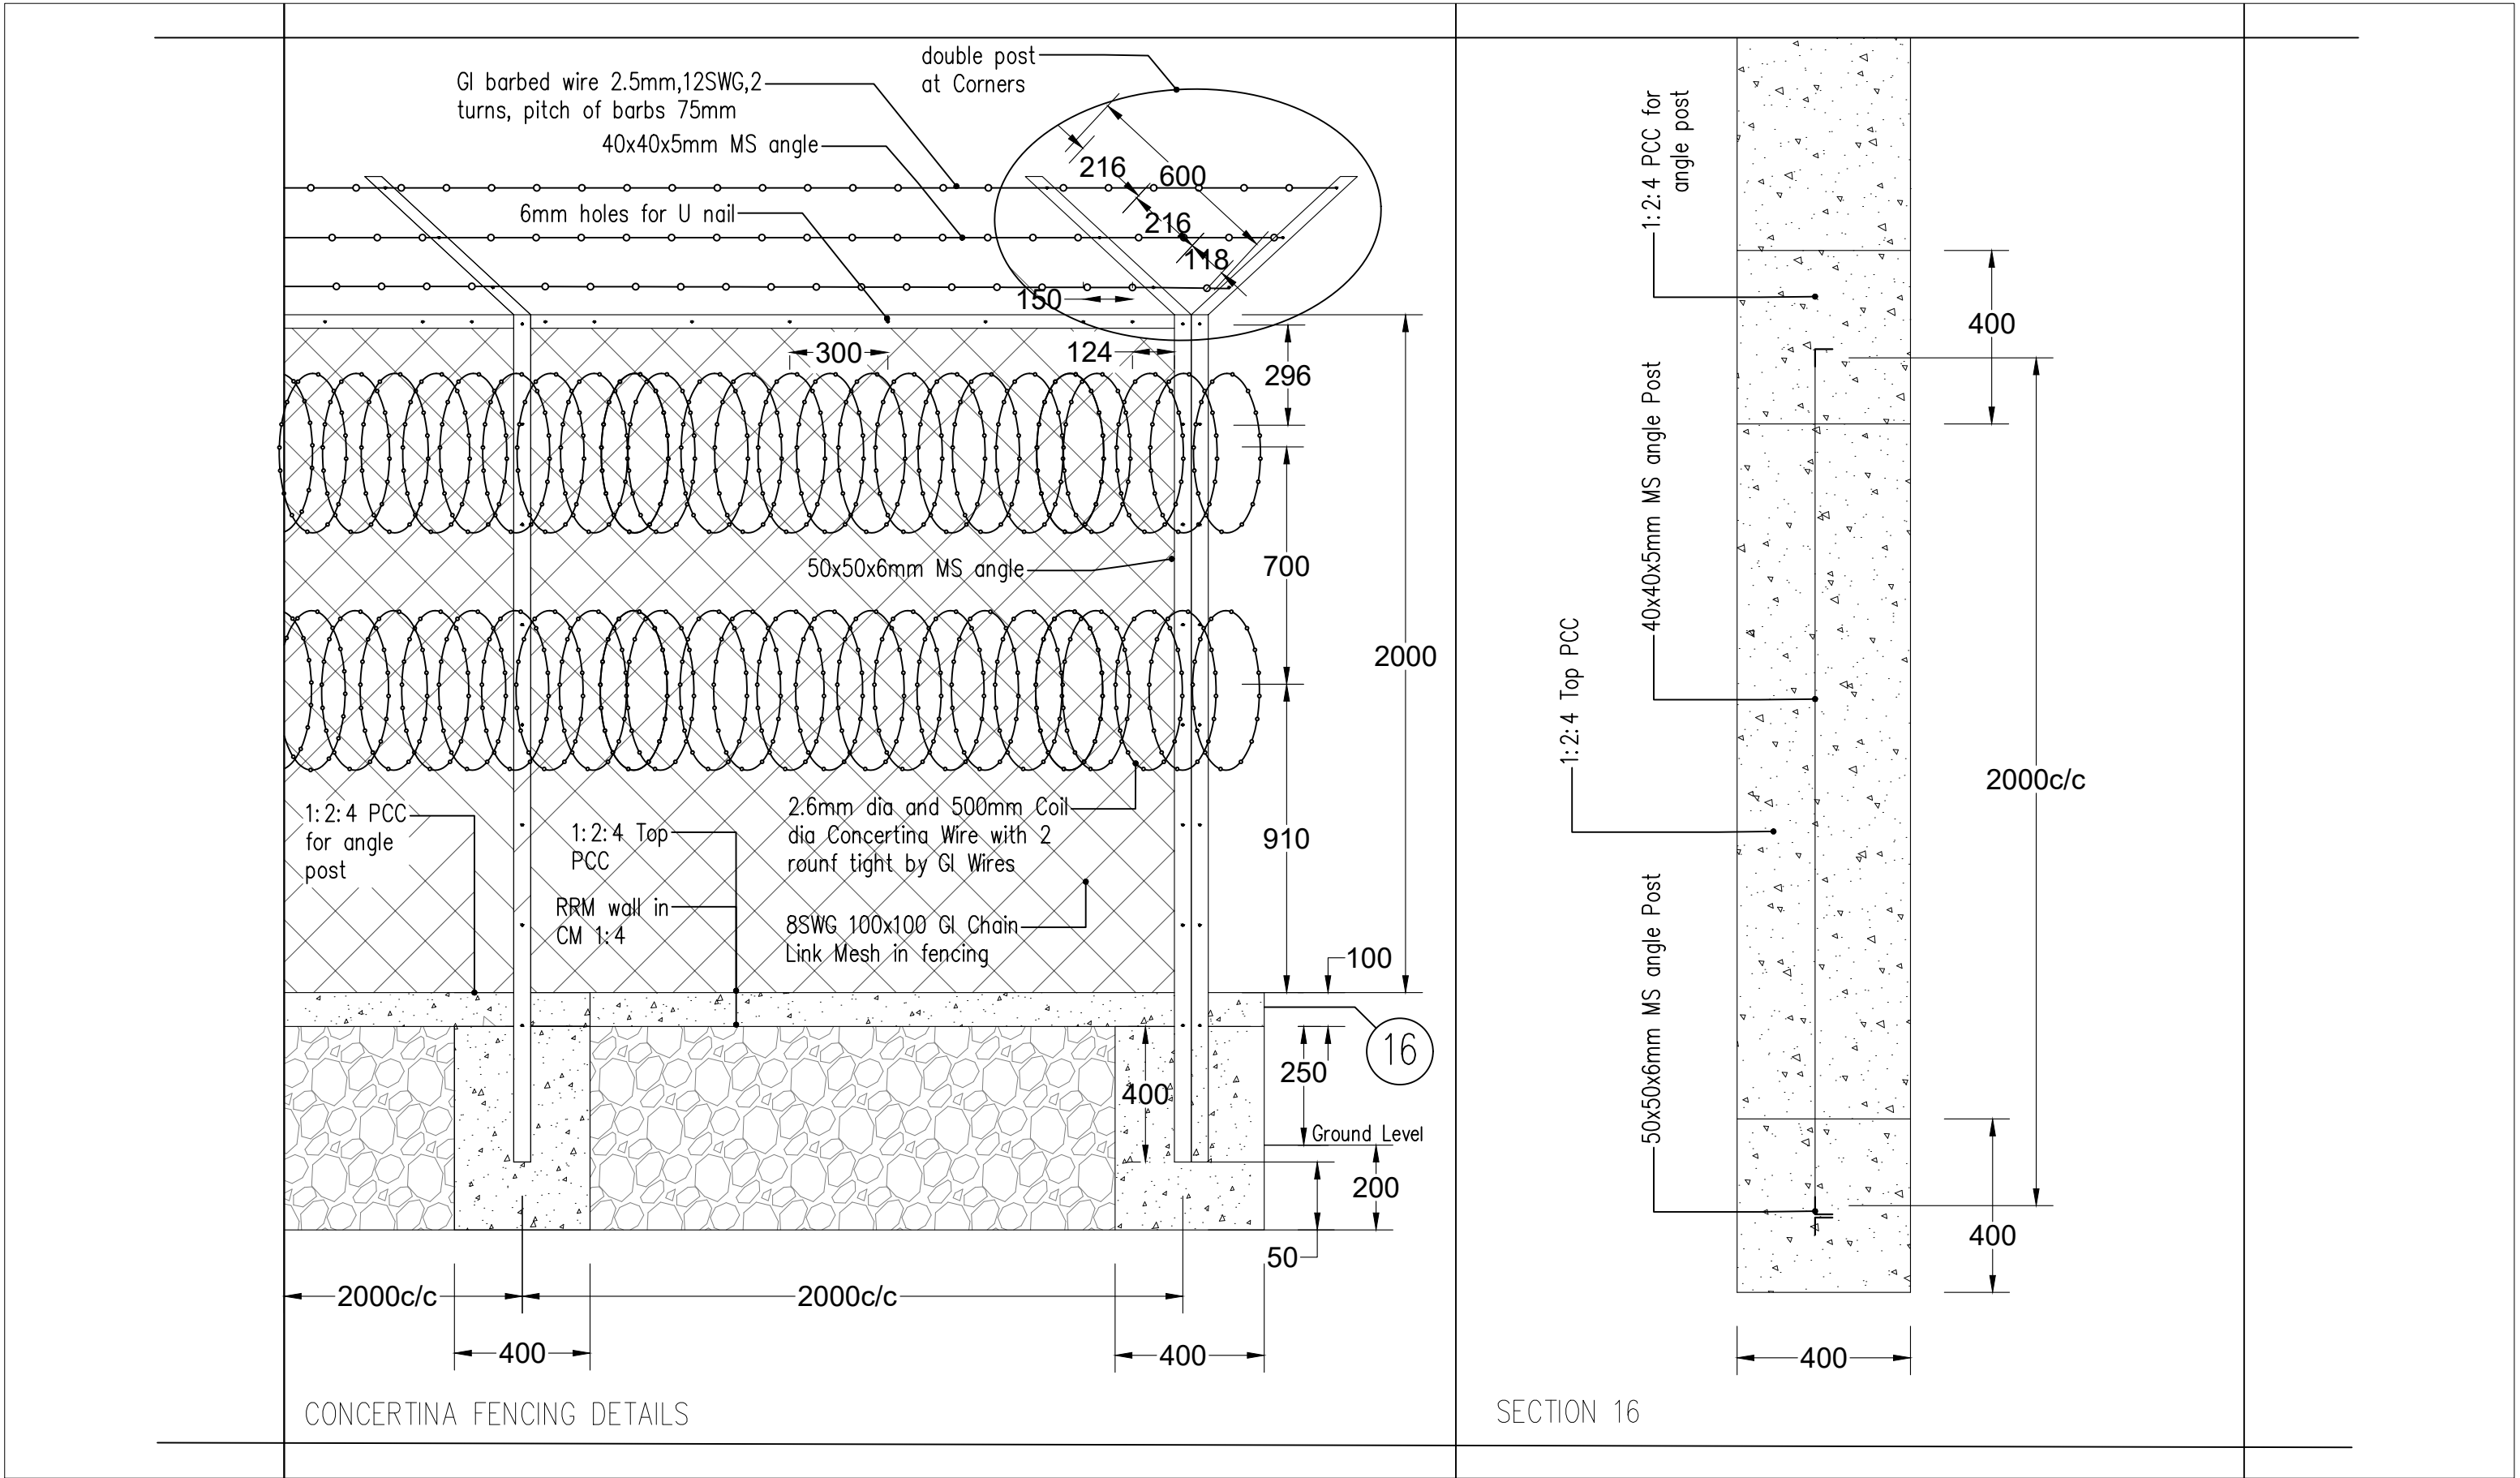

0- ALL DIMENSIONS ARE IN MM UNLESS SPECIFIED 0- WRITTEN DIMENSIONS TO BE READ AND NOT TO BE SCALED. 0- ALL DIMENSIONS MEASURE UNFINISHED SURFACE UNLESS OTHERWISE MENTIONED 0- ARR DRGS. TO BE READ IN CONJUNCTION WITH RELEVANT STRUCTURAL DRGS. 0- ANY DISCREPANCIES IN THE DRAWINGS IS TO BE BROUGHT TO THE IMMEDIATE NOTICE OF THE DESIGNER/SUPERVISION TEAM	DATE:	REVISION NOTES:	SIGN:	OWNER DETAILS:	DRAWING TITLE:	DRAWN BY: KARMA WANGCHUK(TECHNICAL OFFICER, CIVIL SECTION) 77376779/civil@tashicell.com		DRAWING NO:
				Name :Tashi-Infocomm Pvt. Ltd. Plot No. : NA Tharm No.: NA Location : NA	CONCERTINA FENCING DETAIL	CHECKED BY:		AR-01 OF 01
						DATE: 21/05/2025	SCALE: 1:1000	REVISION NO:


3 D ARCHITECTURAL DRWAING OF FENCING CUM GATE


DETAILS GIVEN IN A

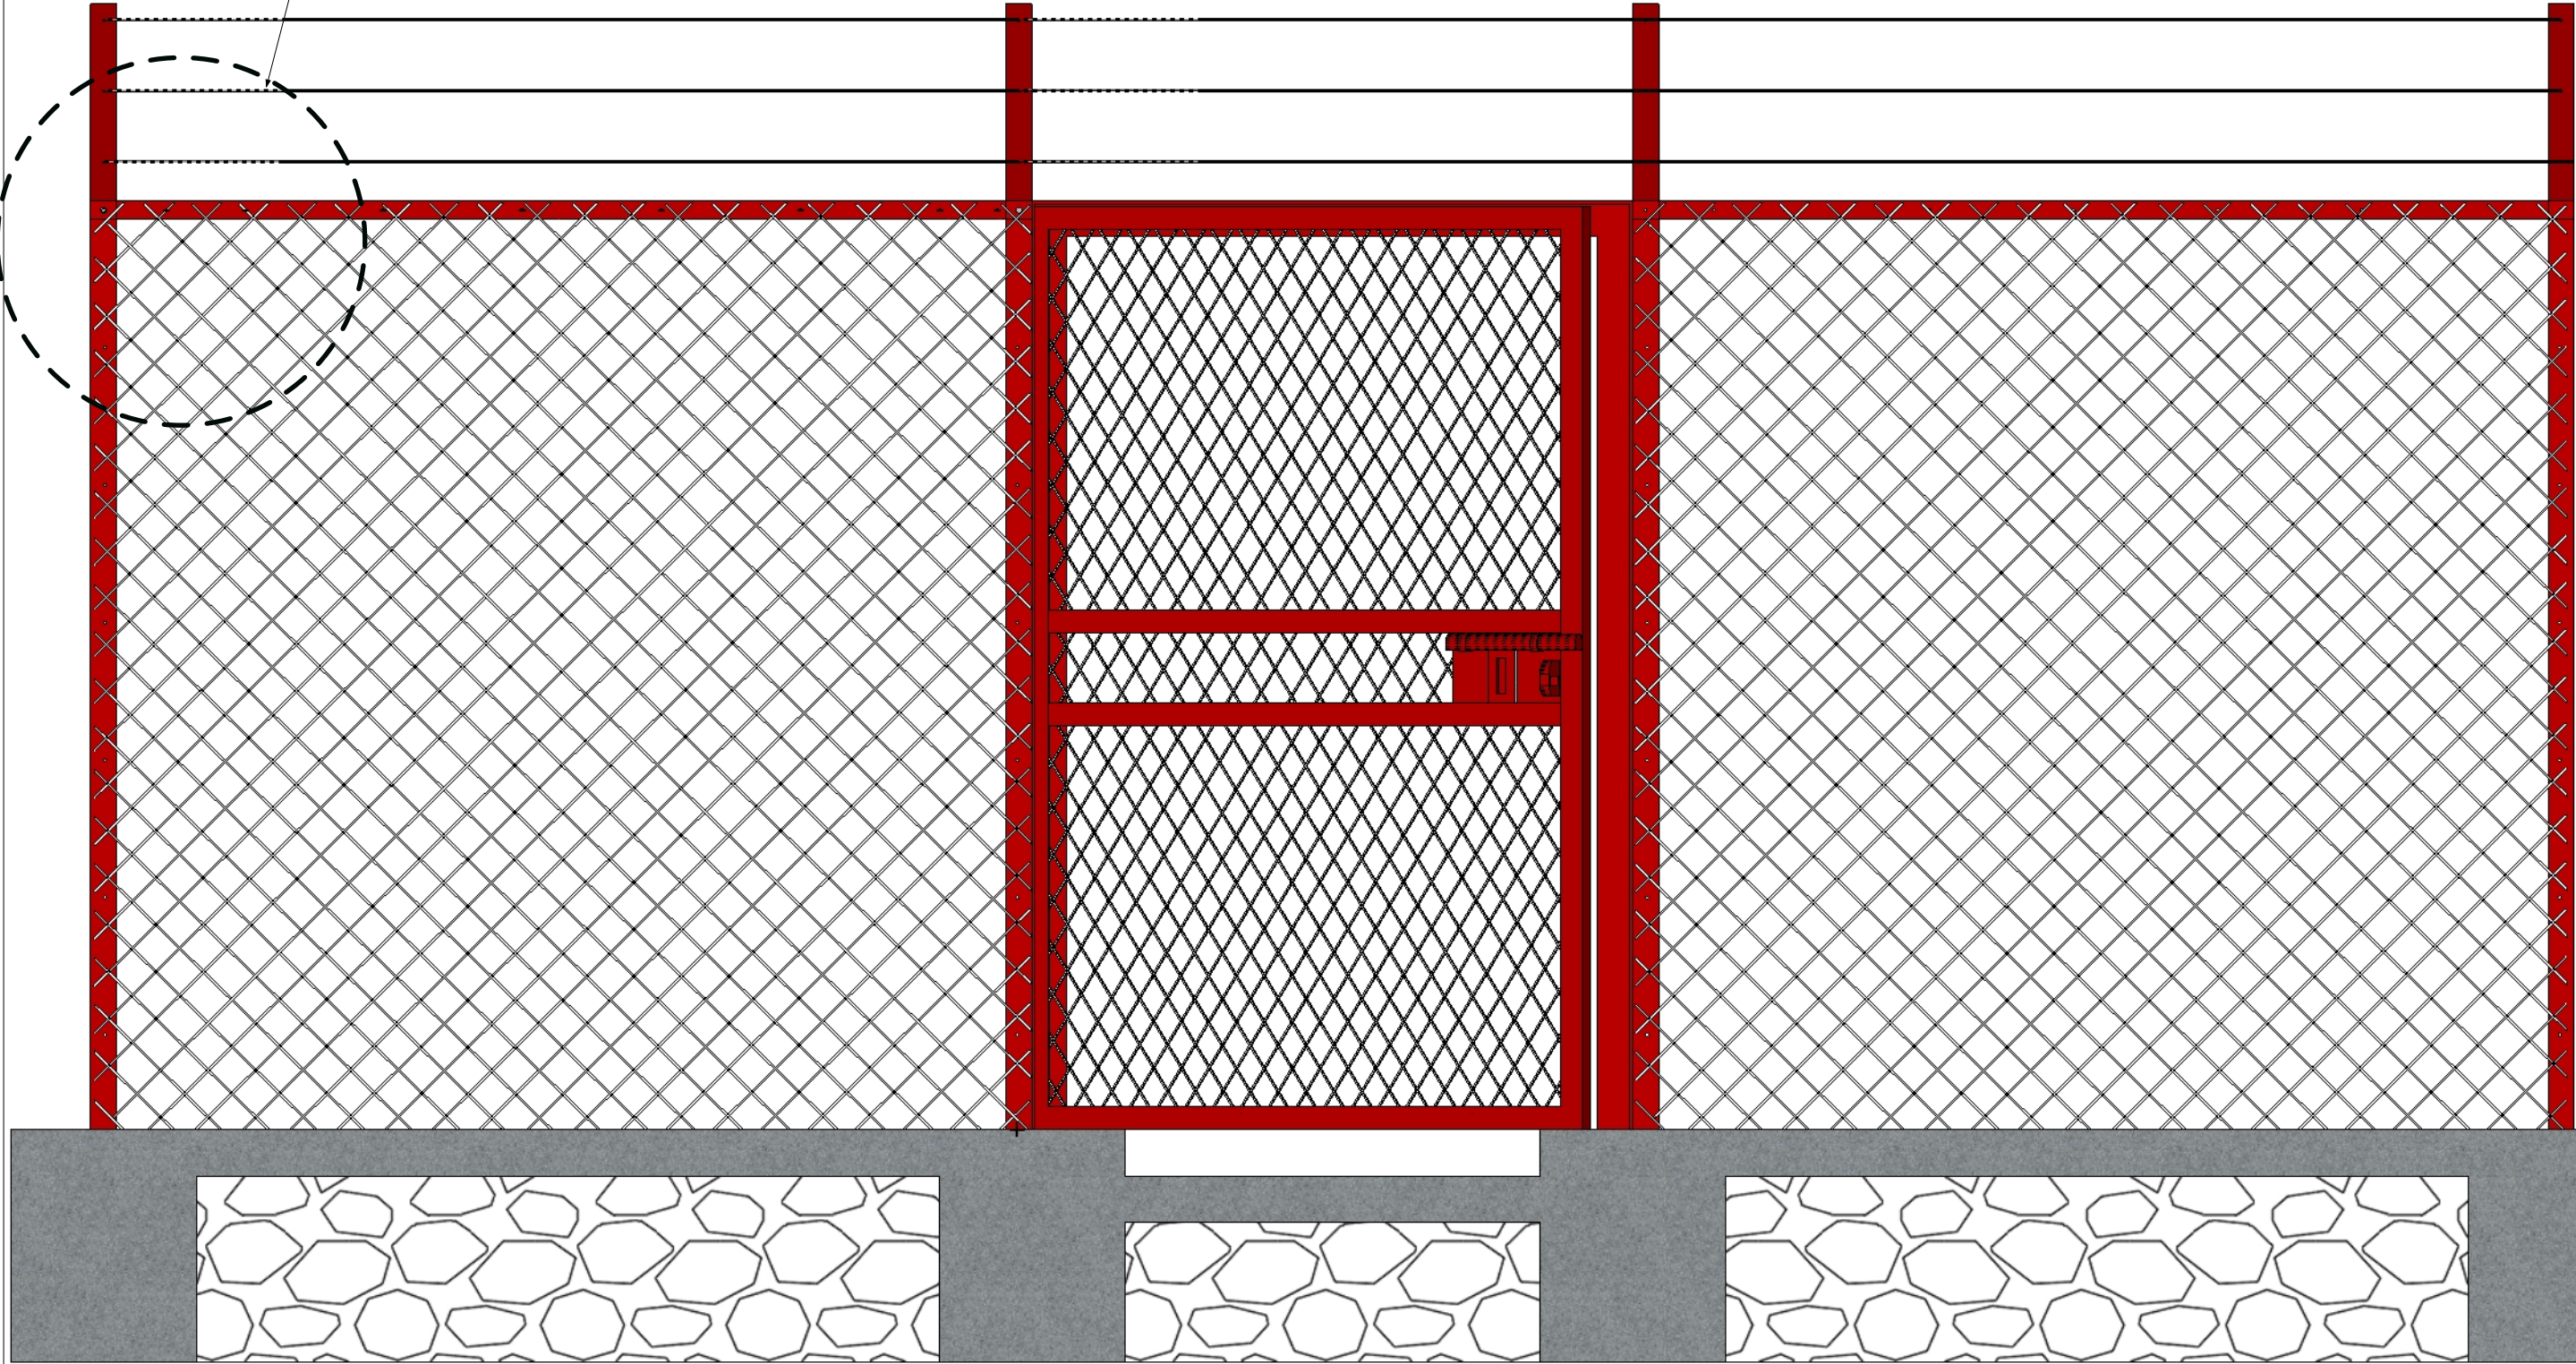

FRONT VIEW

scale: 1"=1'

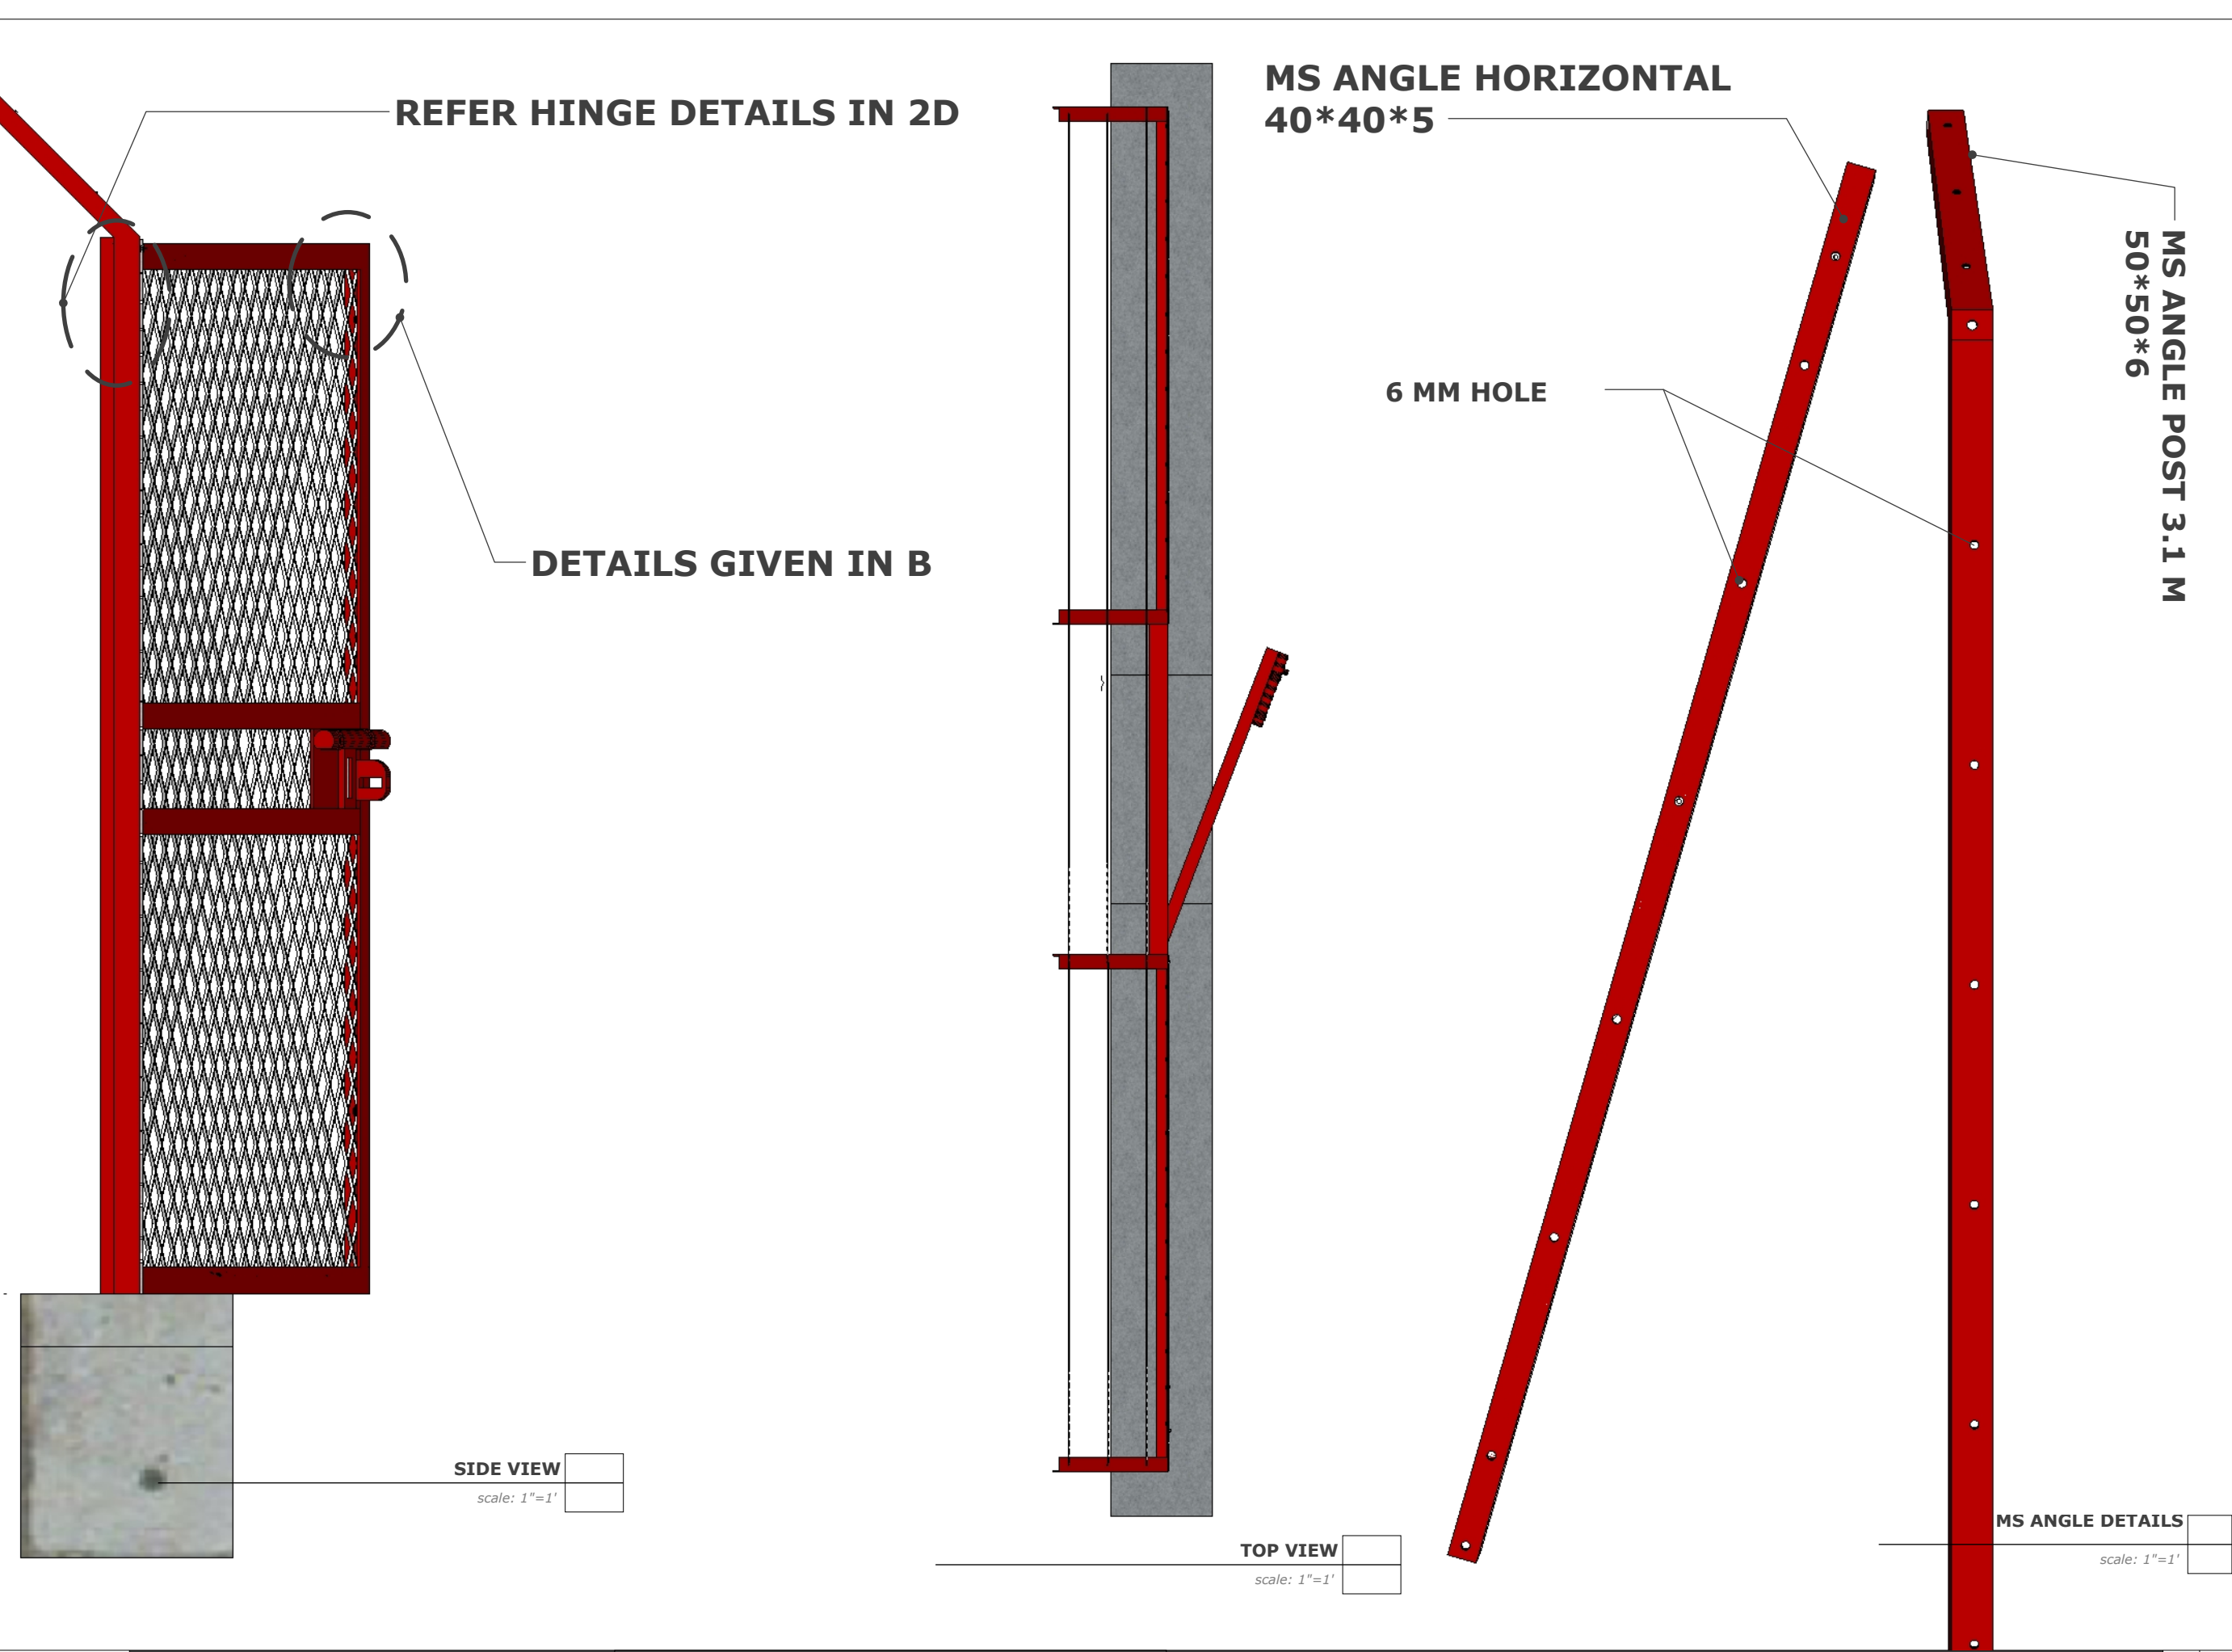


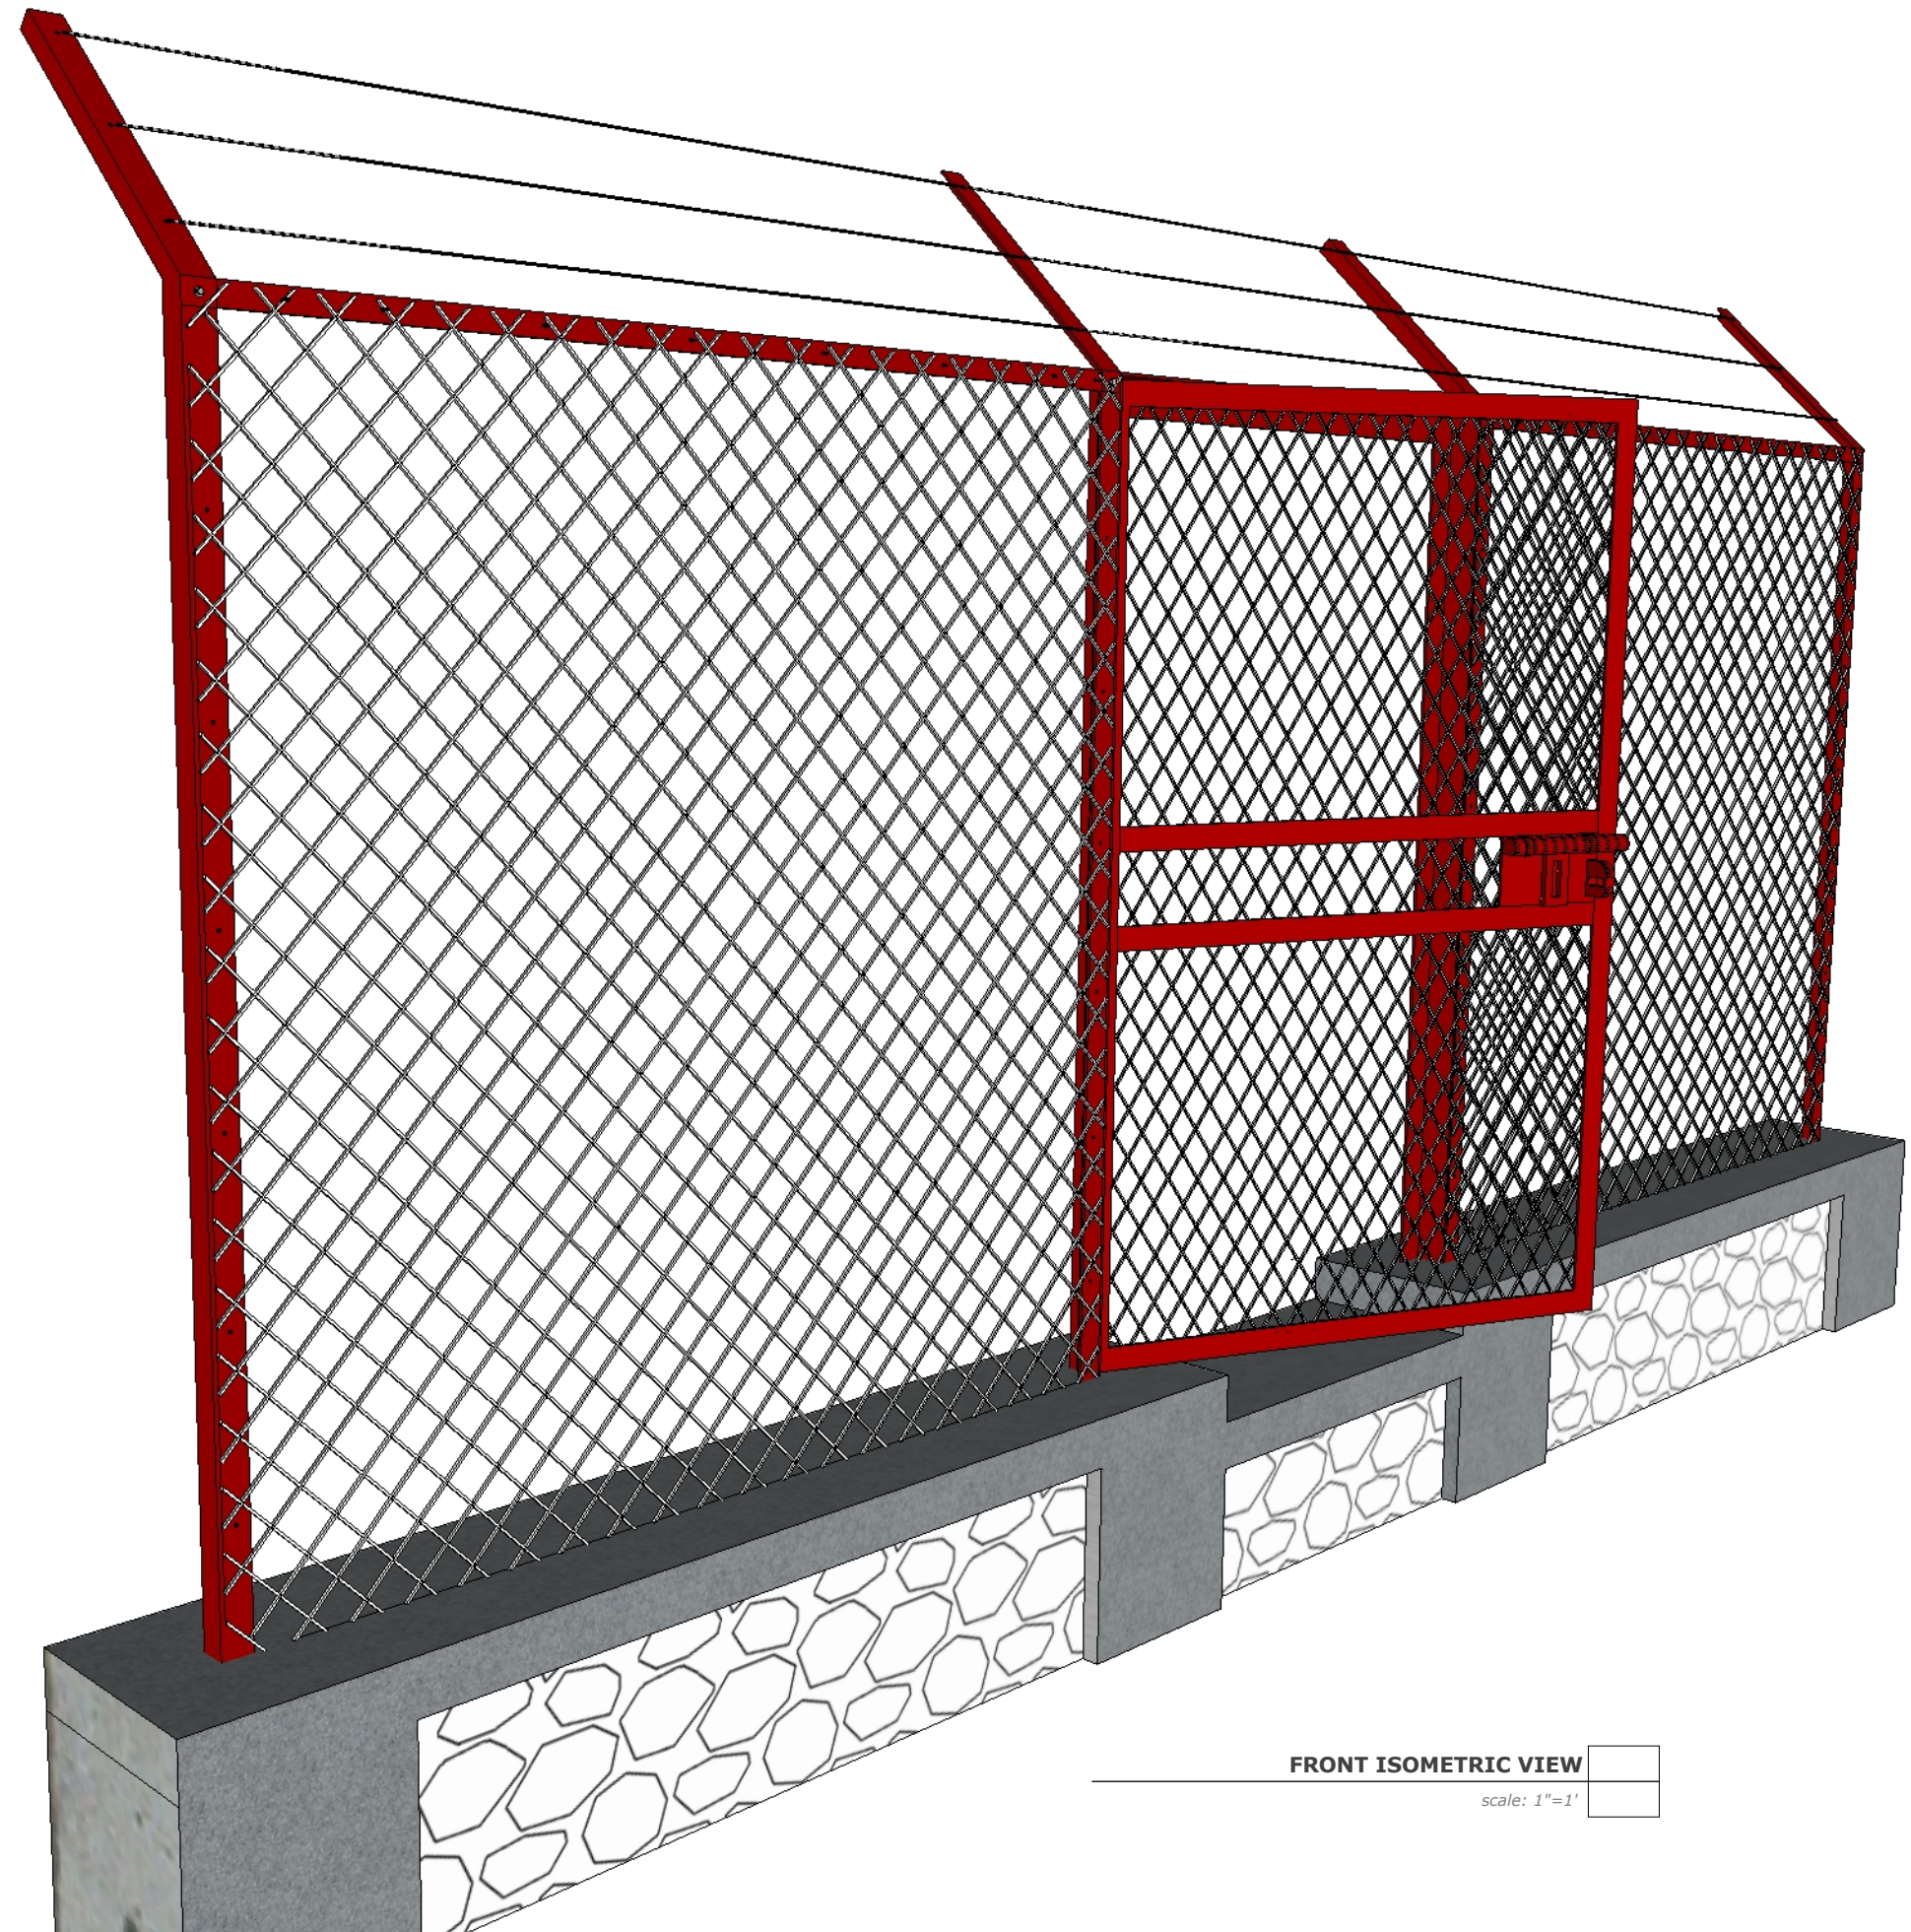

FRONT ISOMETRIC VIEW


scale: 1"=1'

+

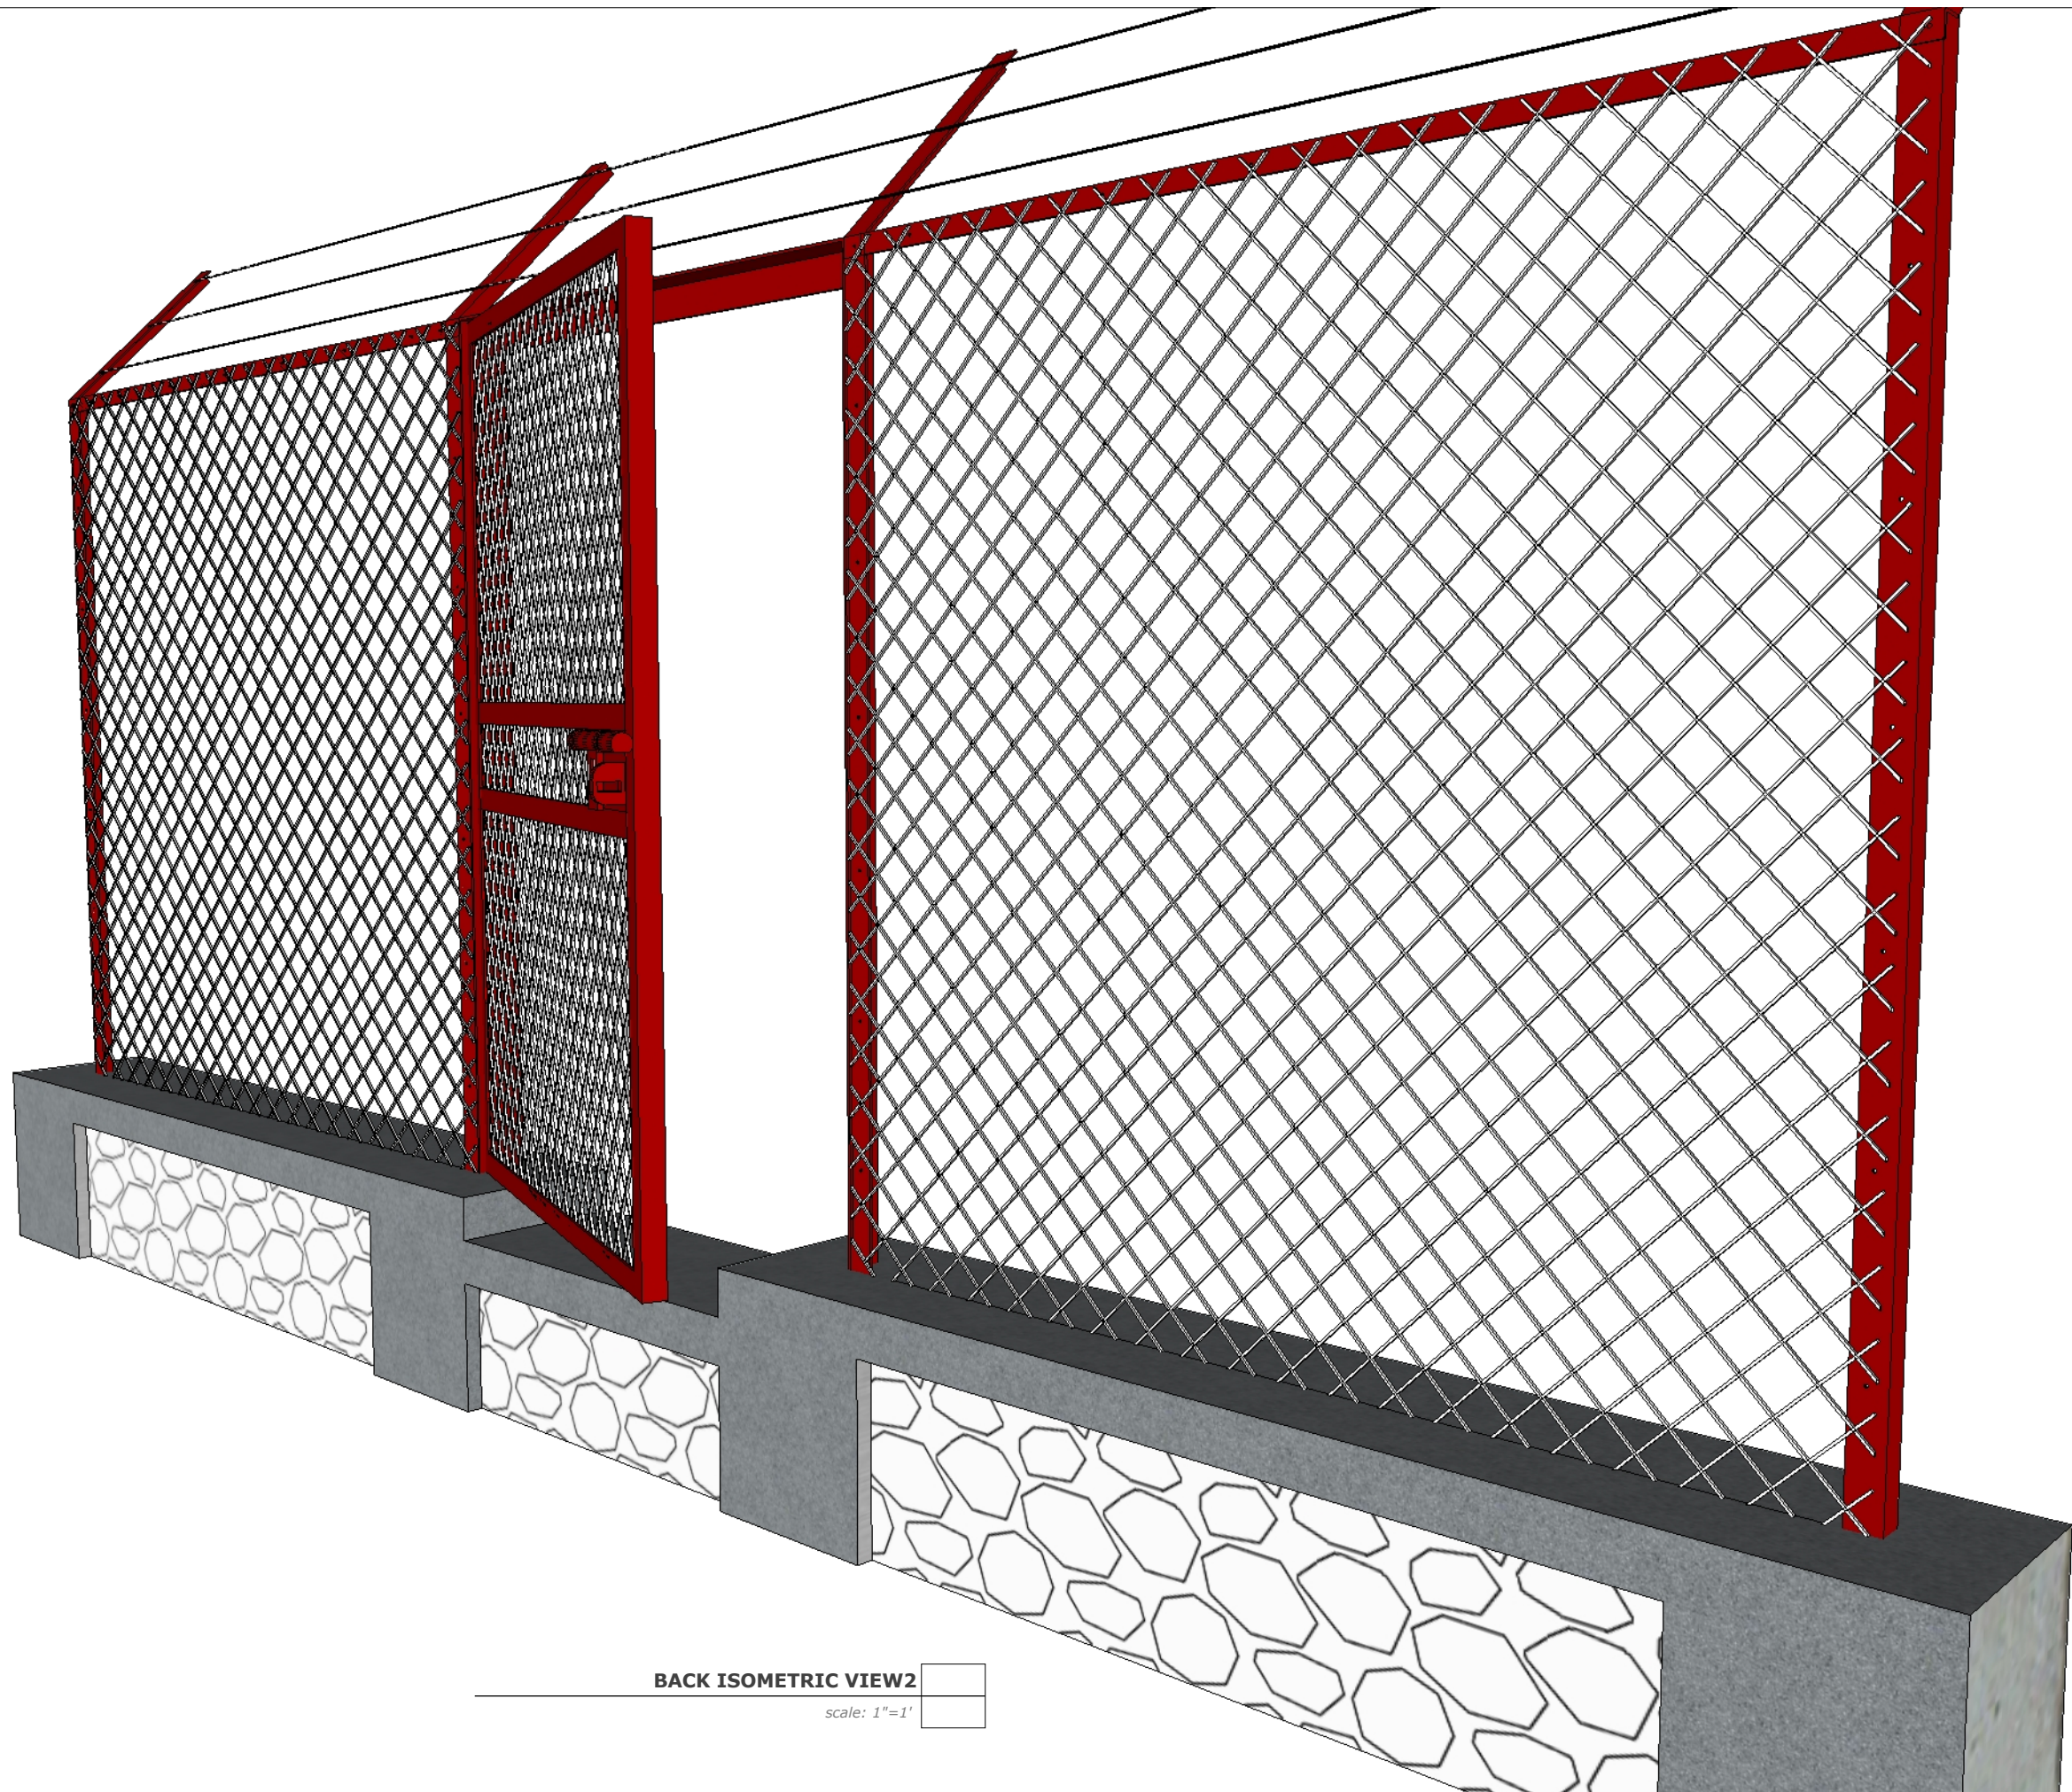


BACK ISOMETRIC VIEW2

scale: 1"=1'

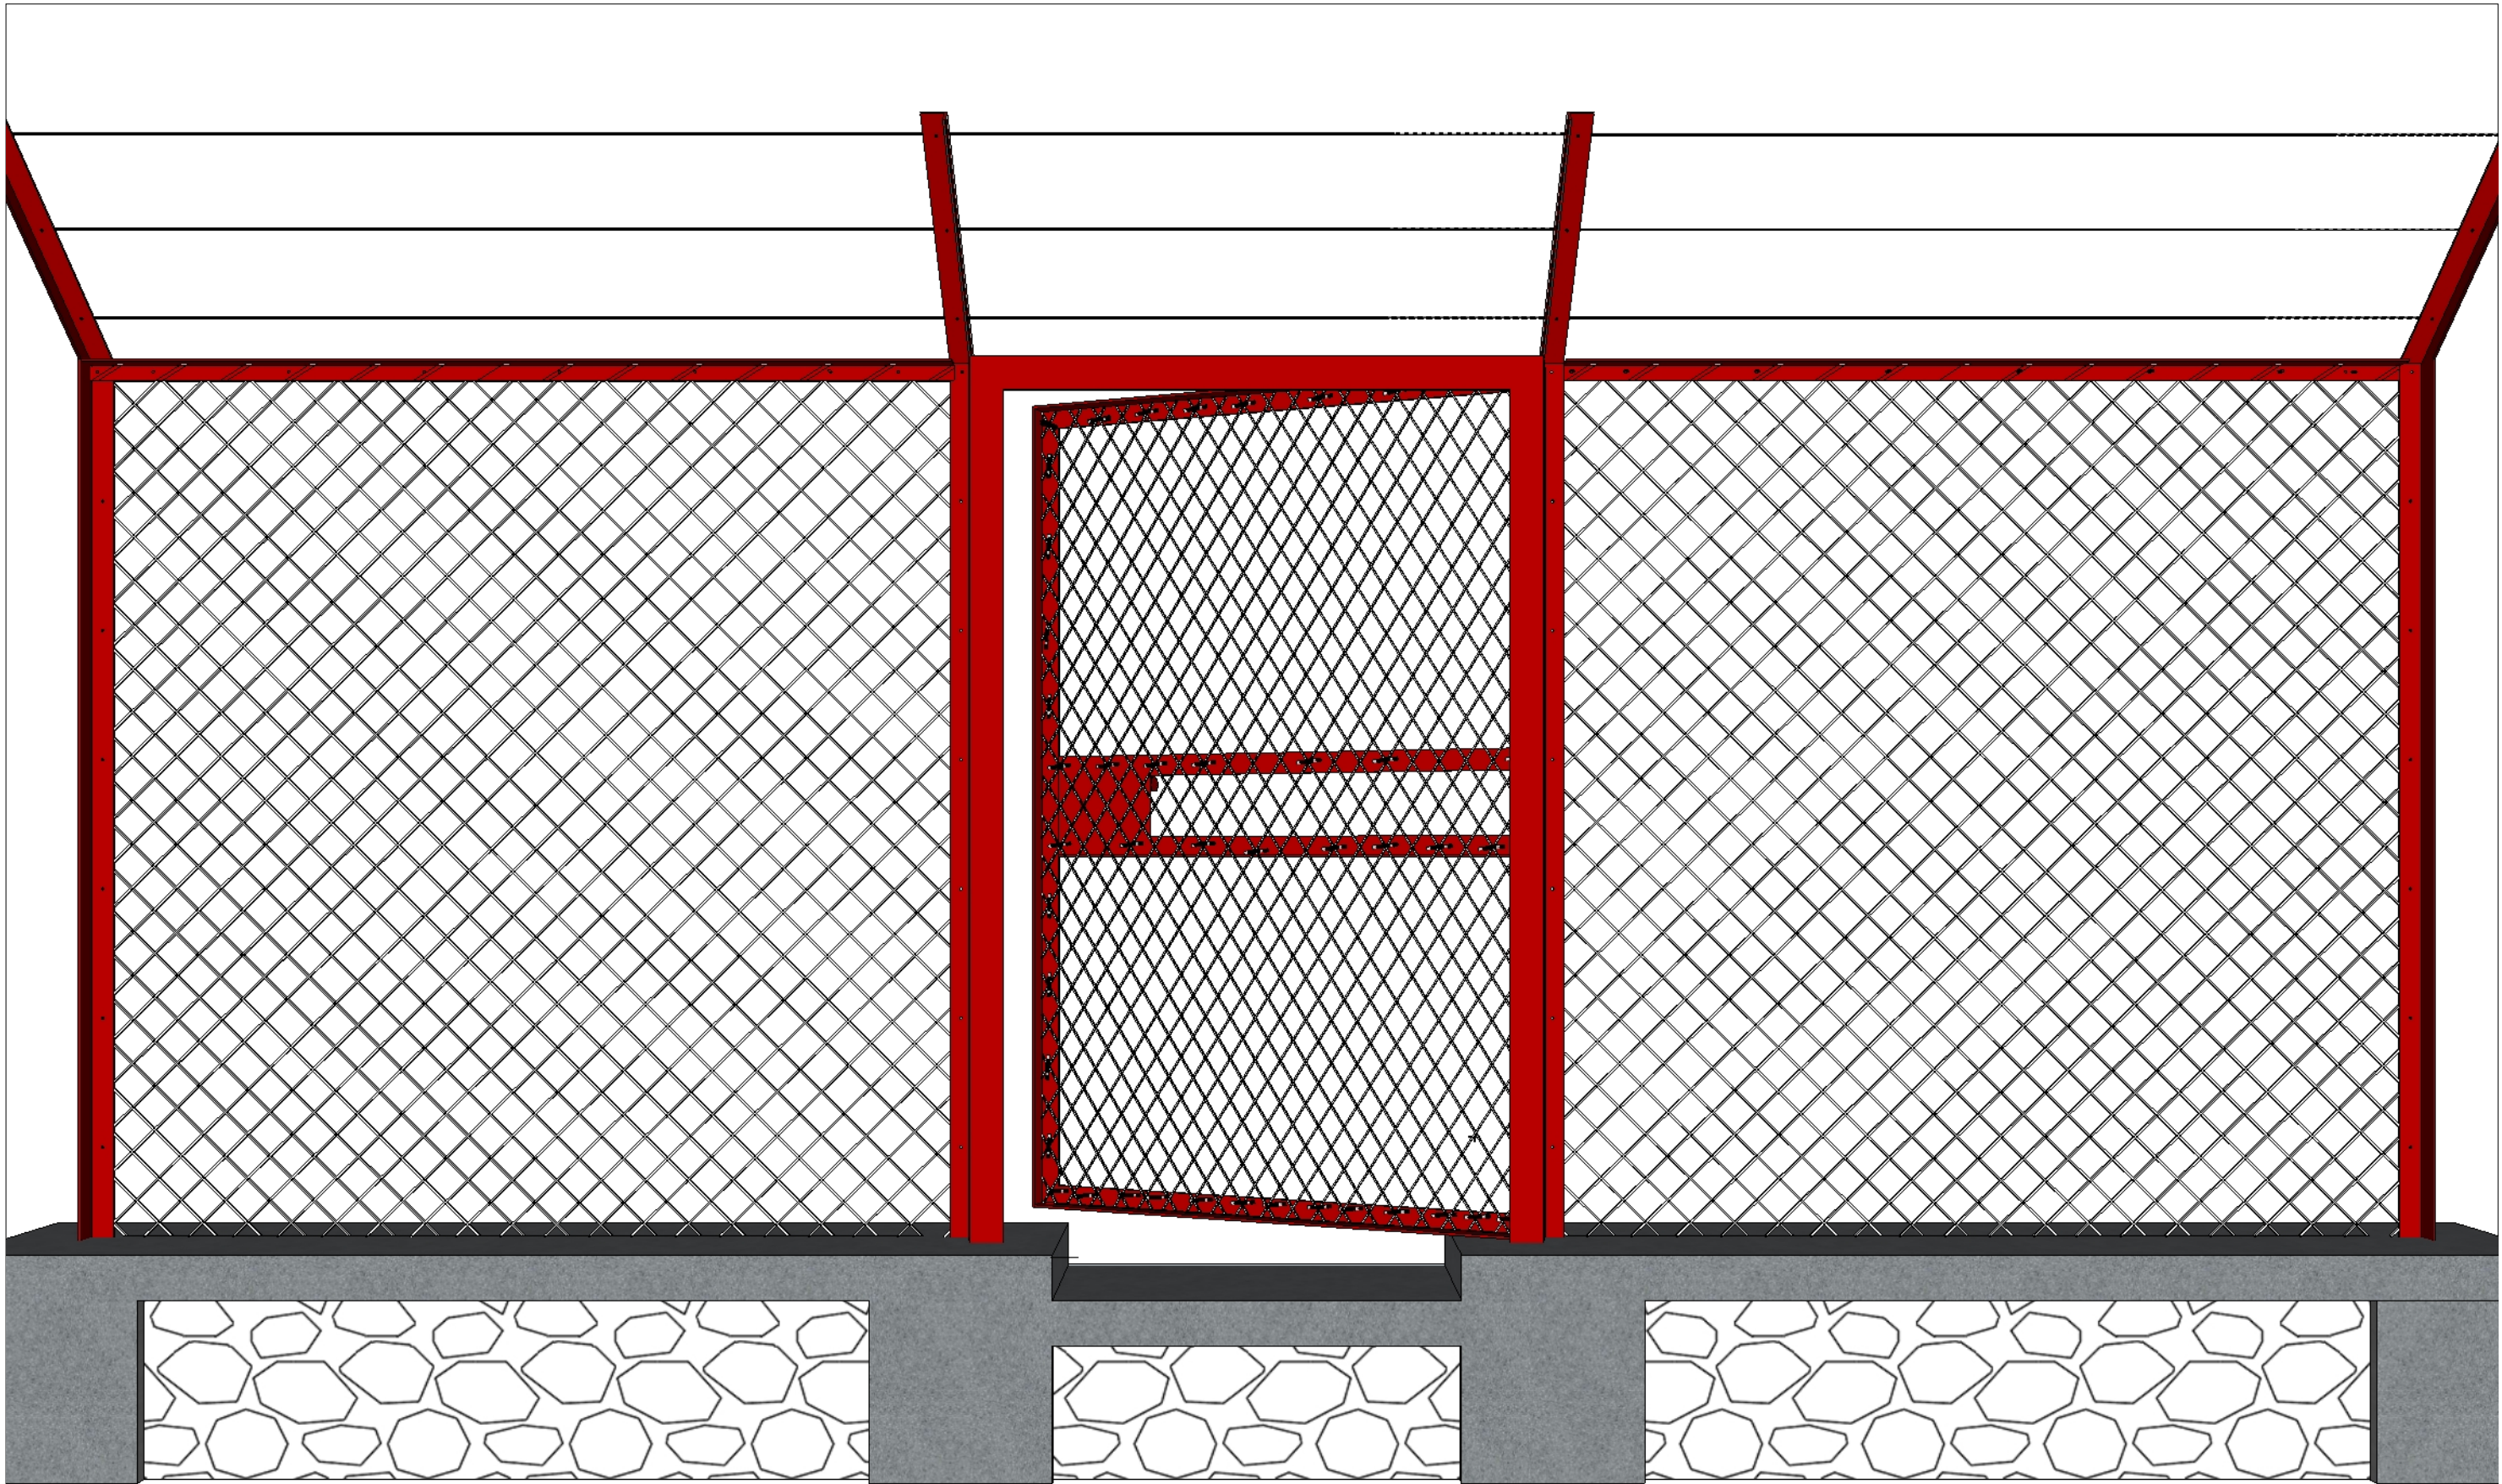


BACK VIWE

scale: 1"=1'

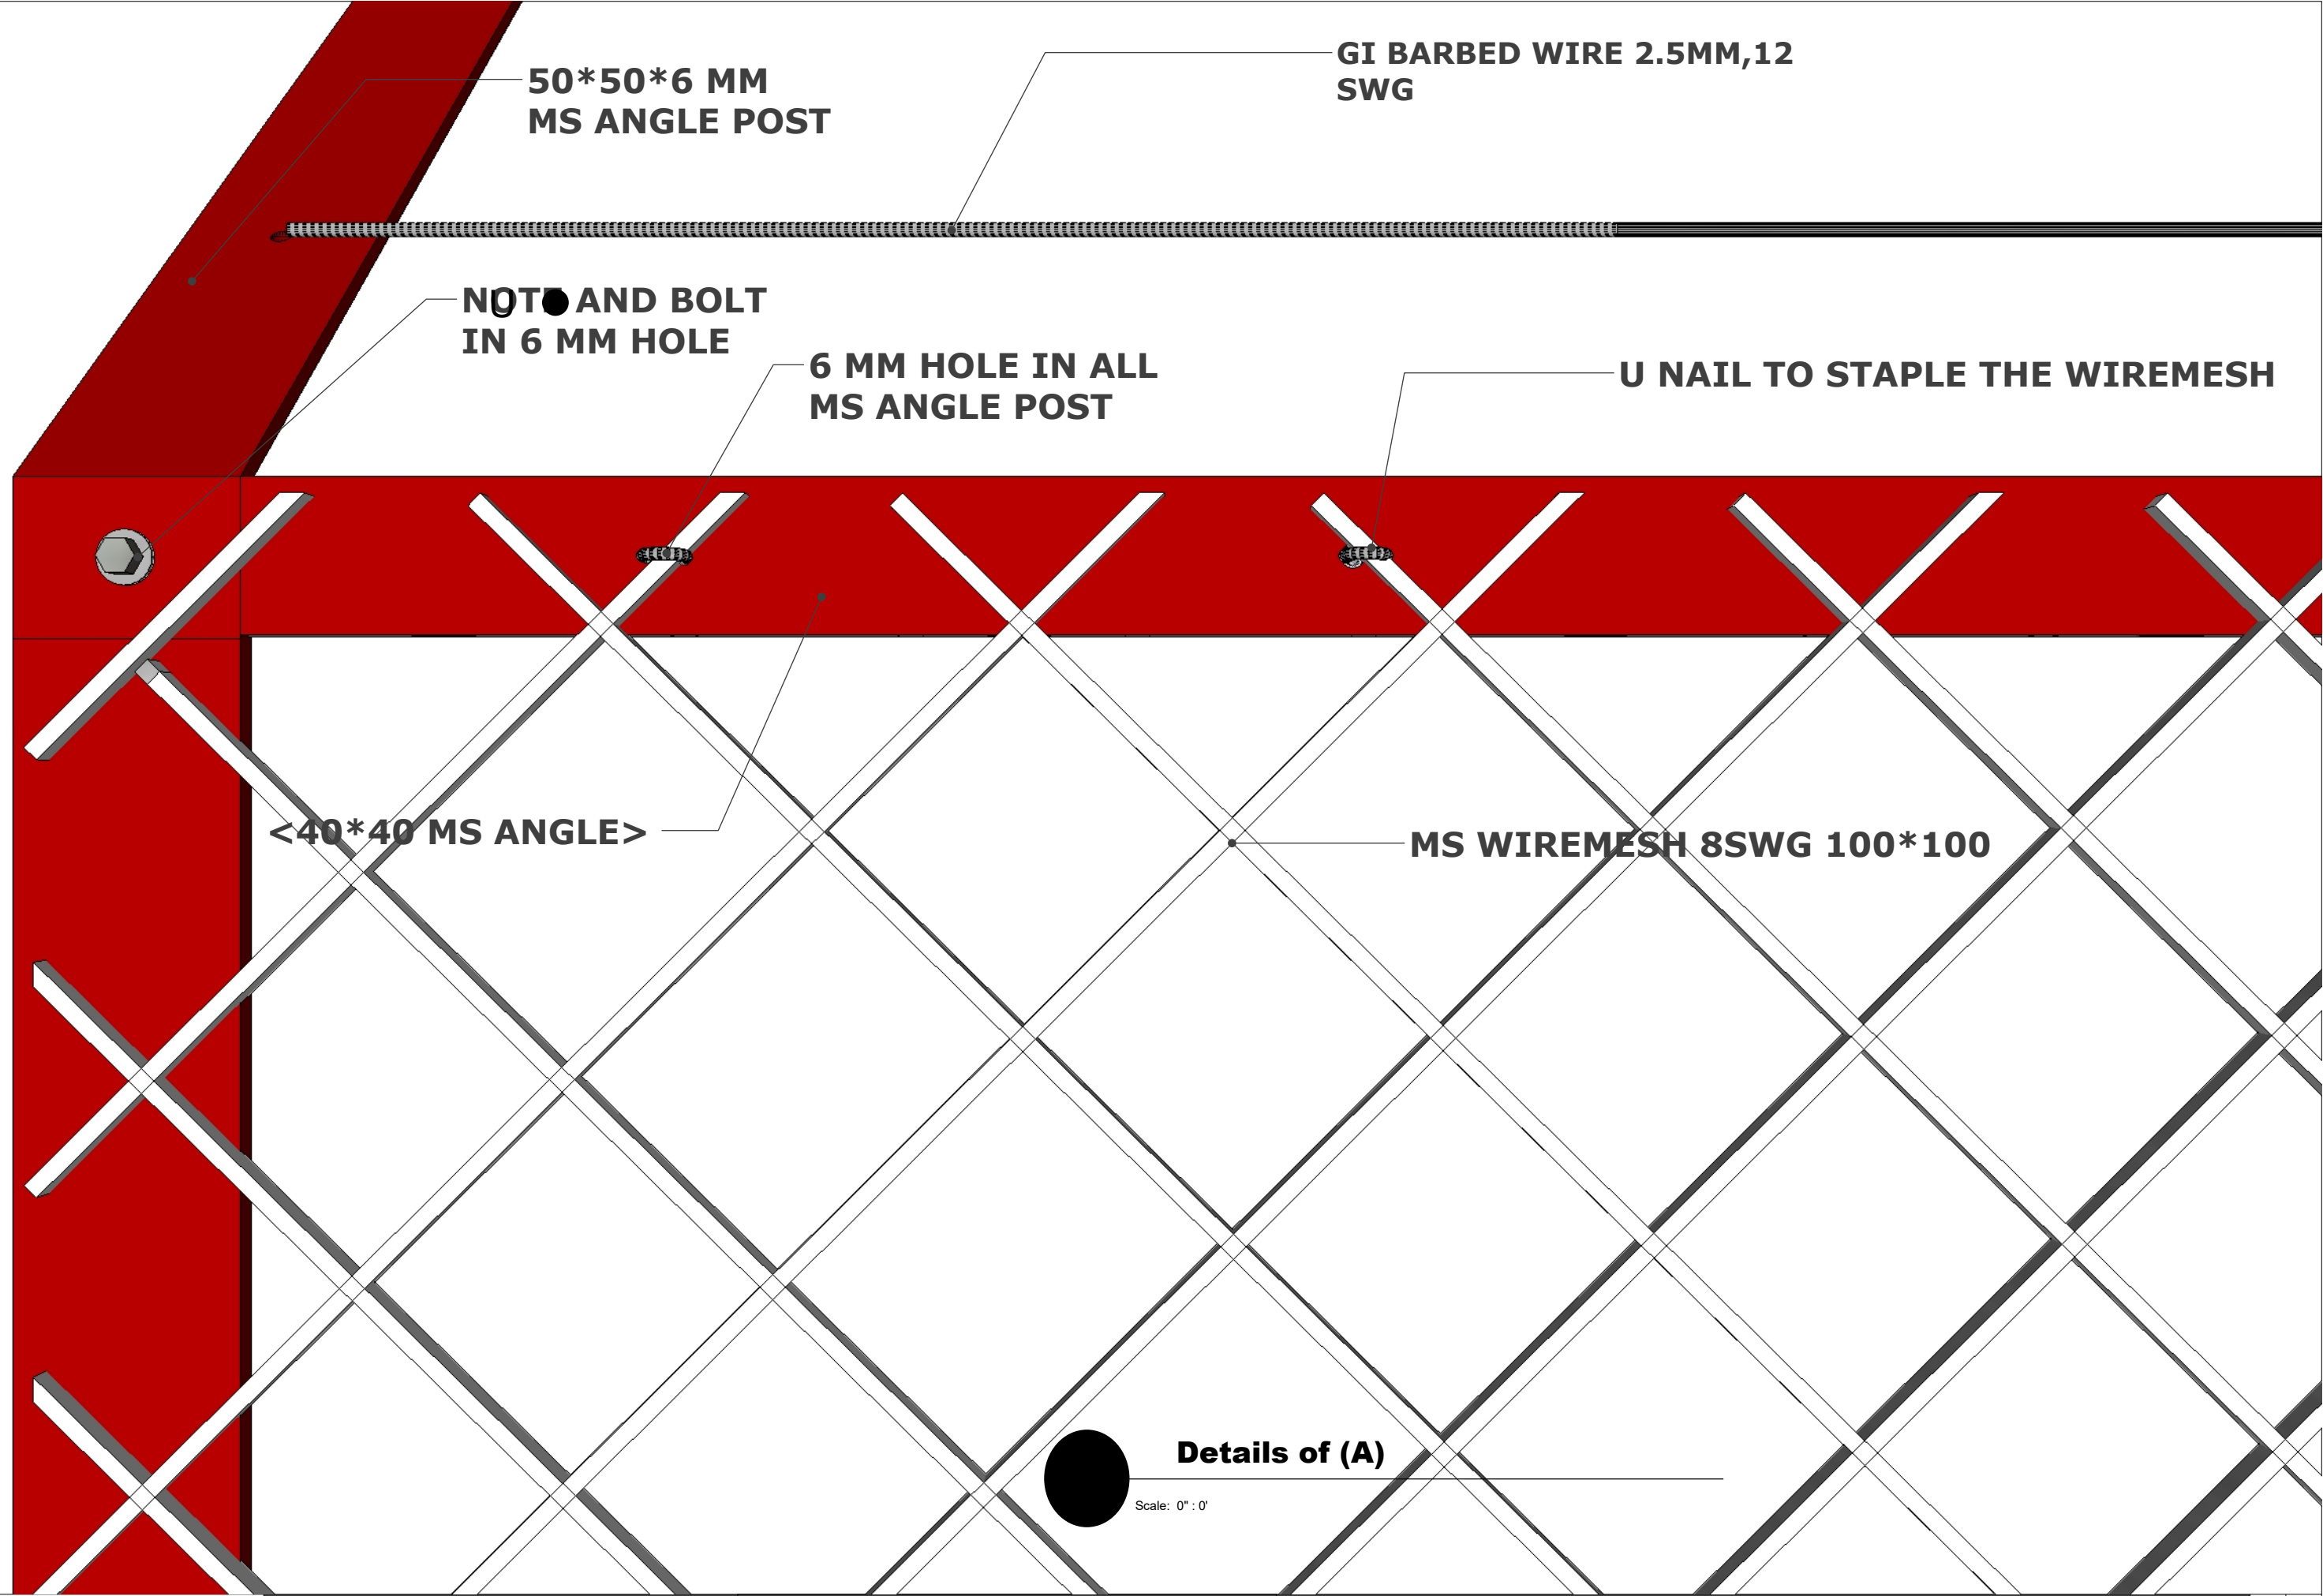


6/8 MM ROD WELDED ALTERNATELY WITH GI WIREMESH IN GATE

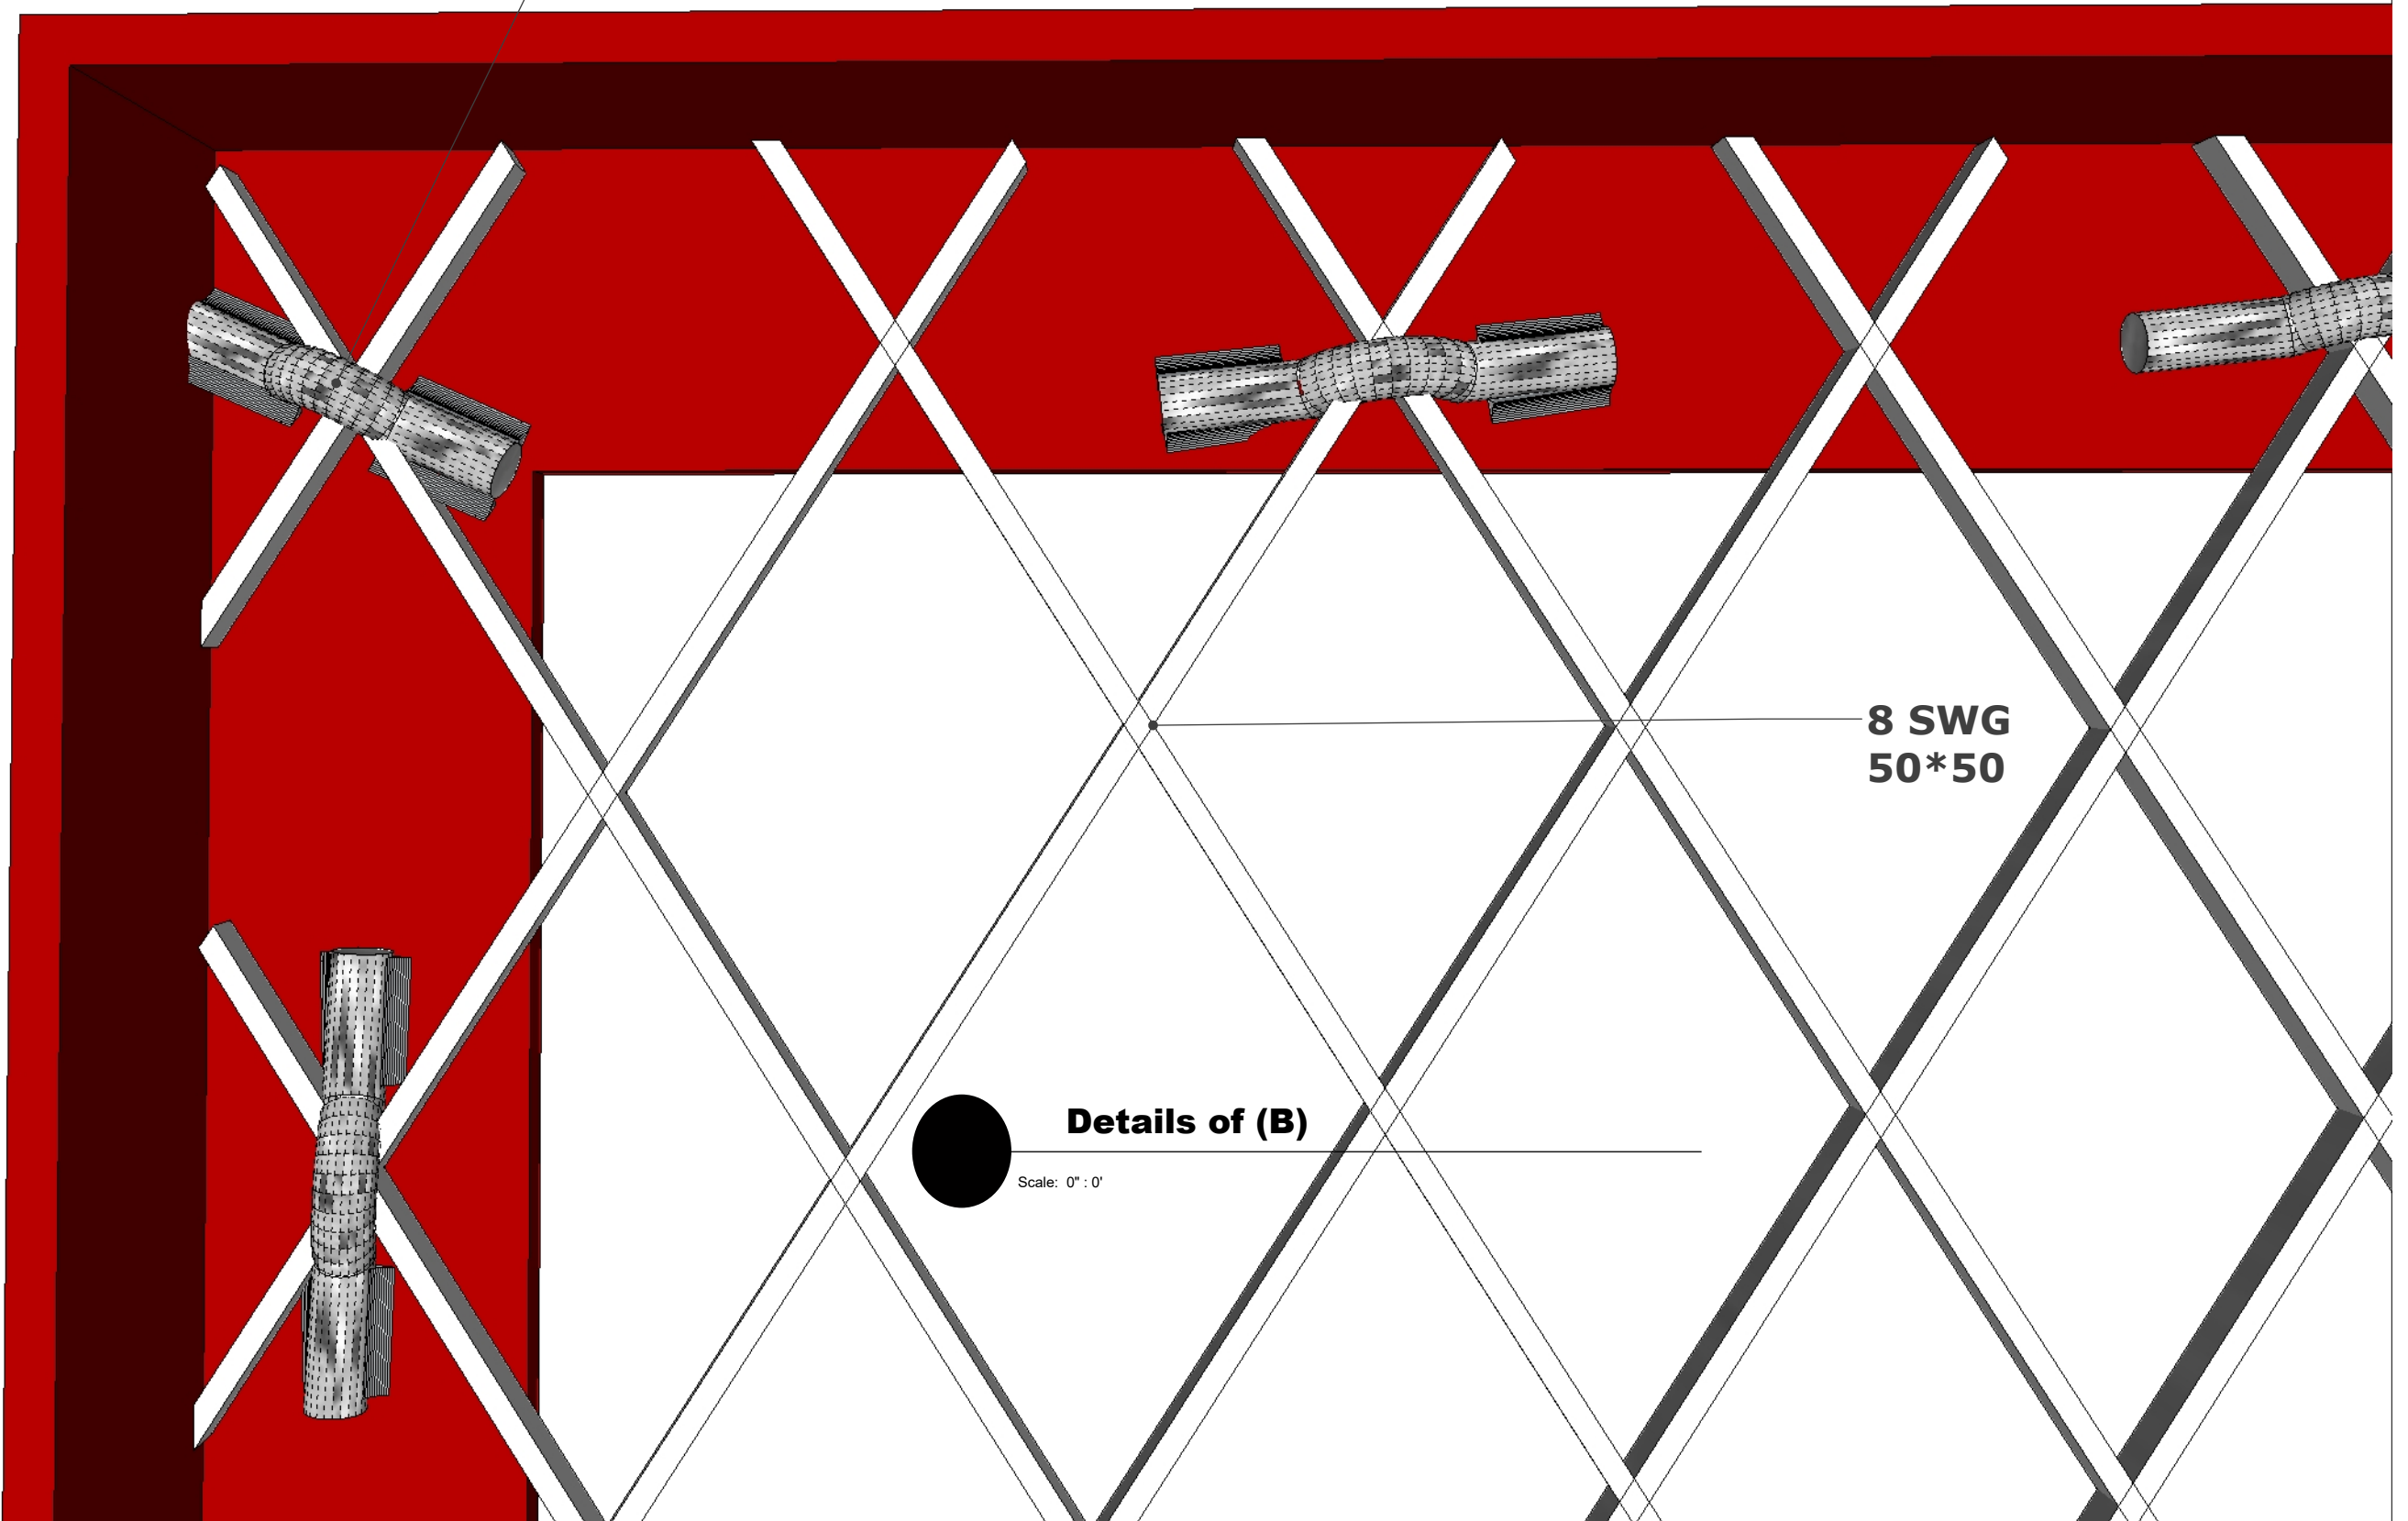

**8 SWG
50*50**


Details of (B)

Scale: 0" : 0"


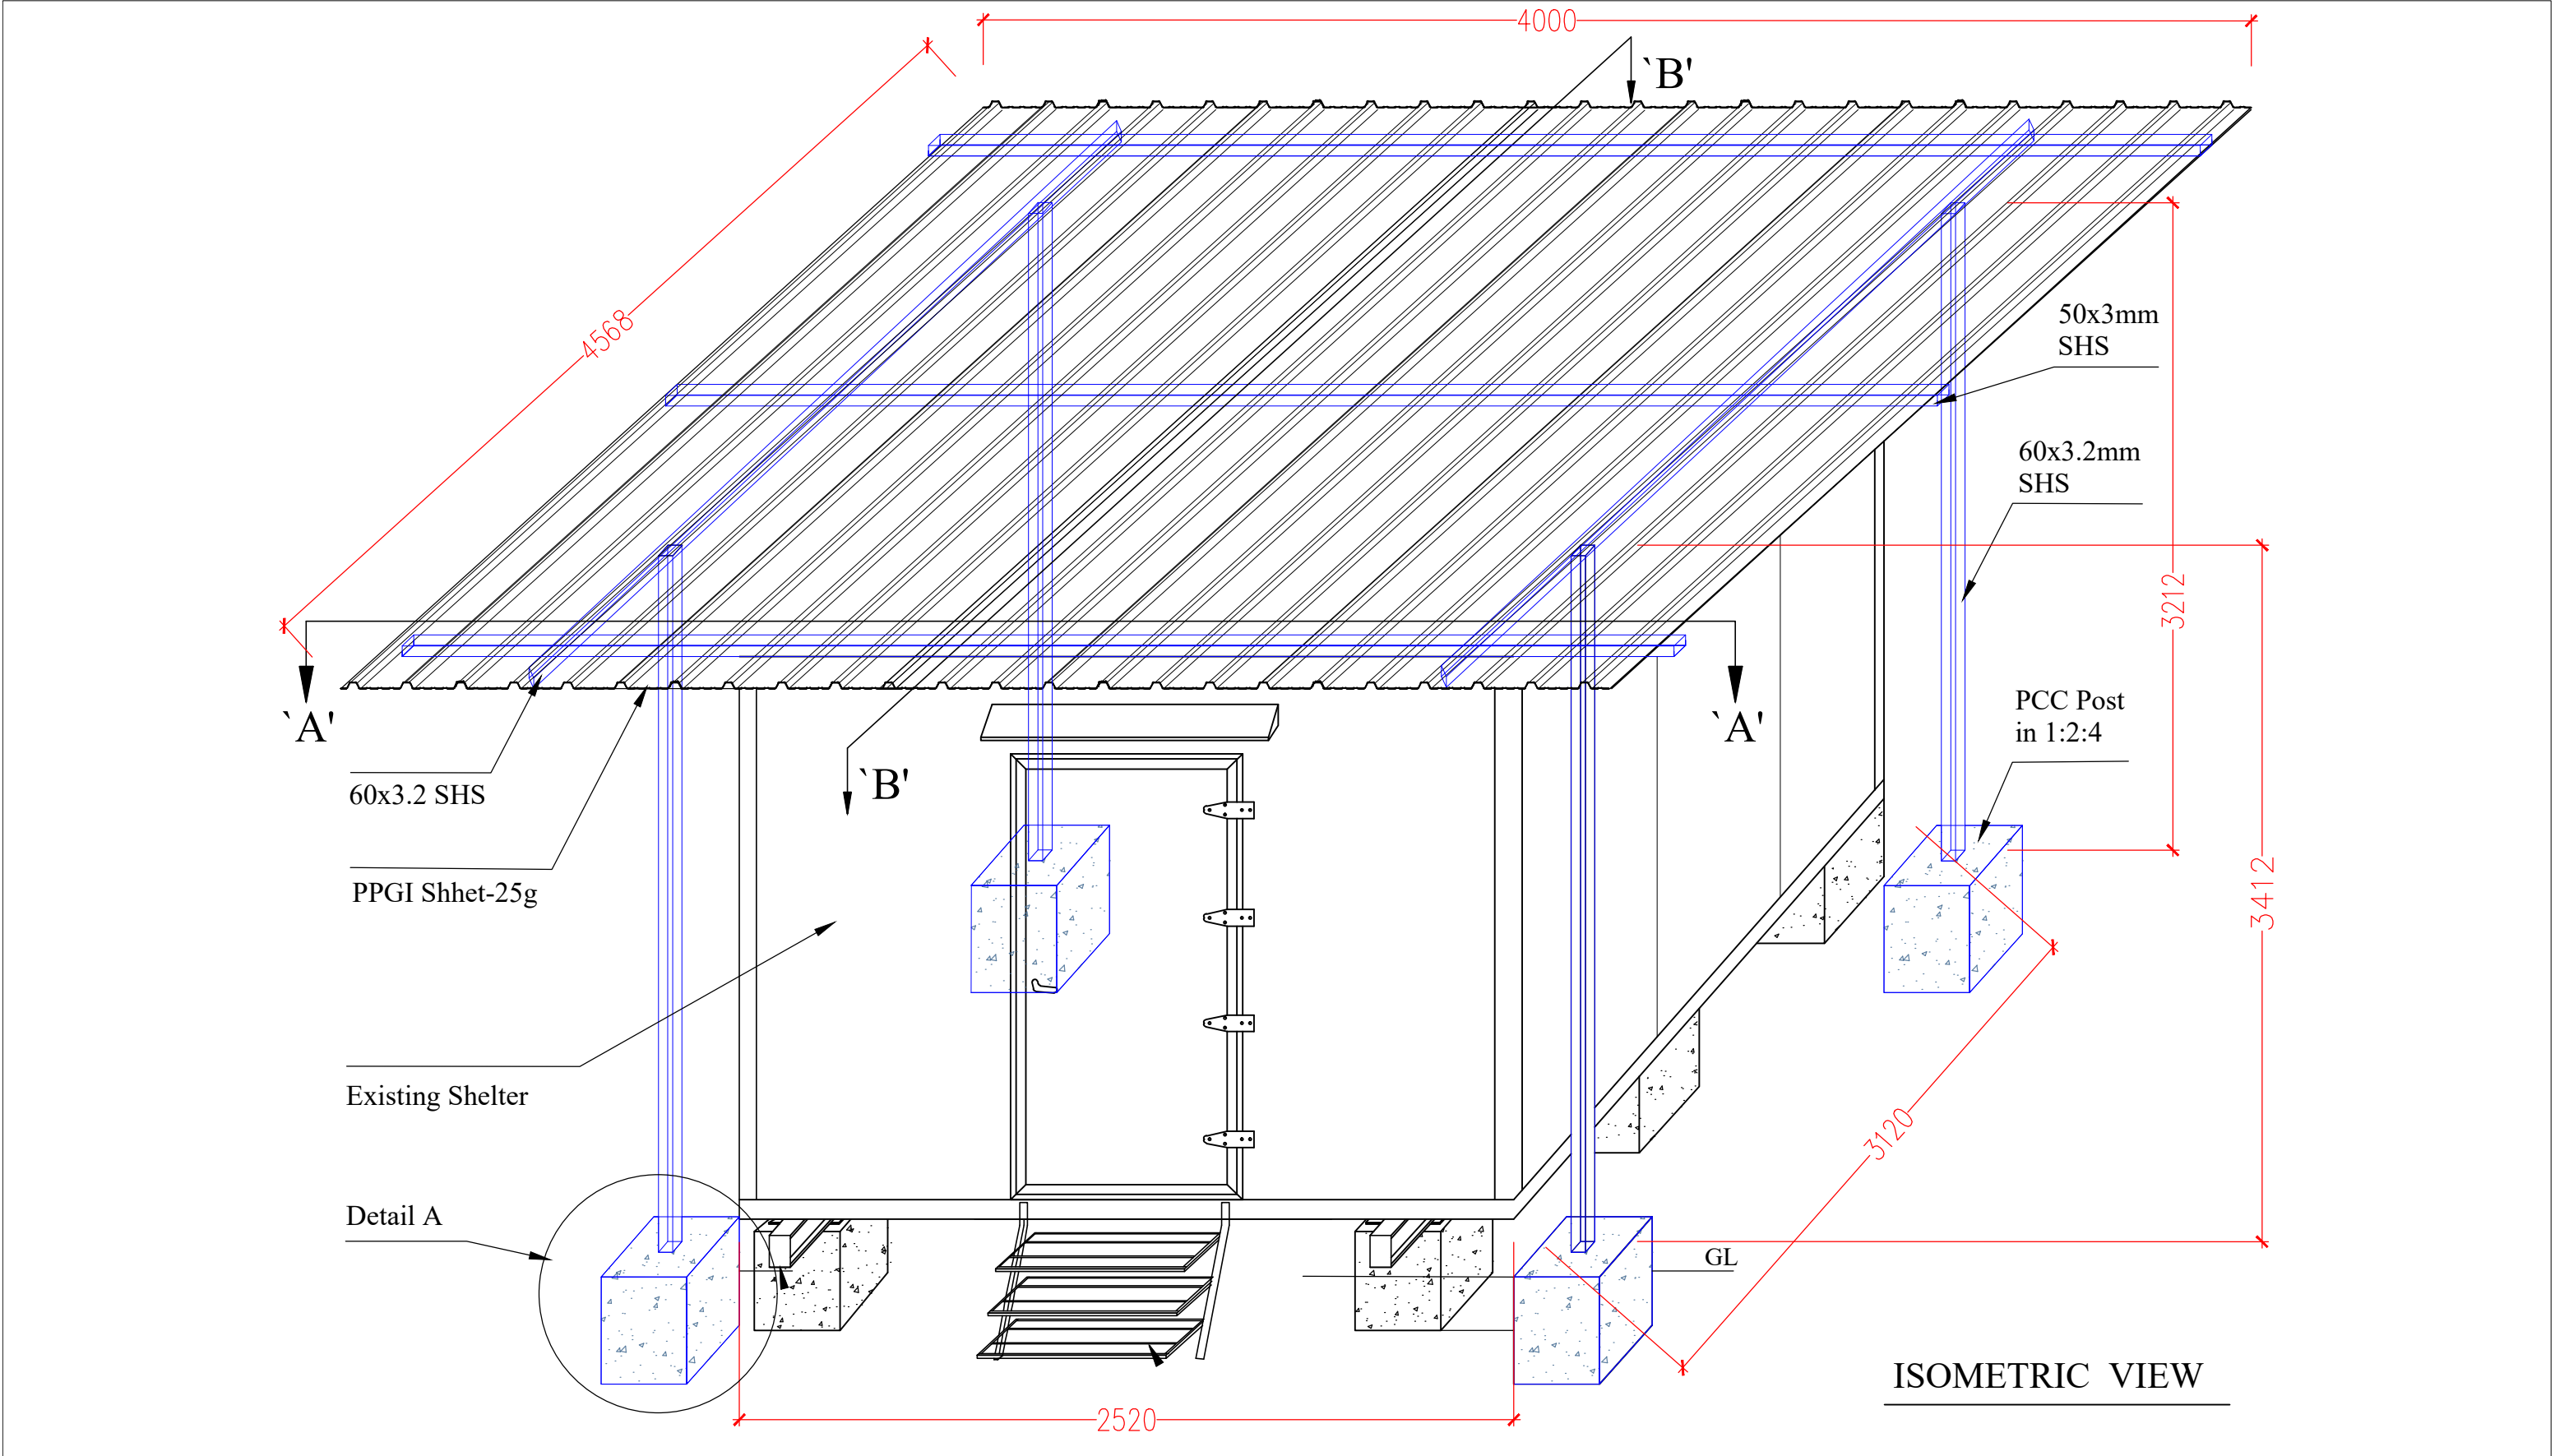


TASHI INFOCOMM PRIVATE LTD	DATE.	REVISION NOTES.	SIGN.	0- ALL DIMENSIONS ARE IN MM UNLESS SPECIFIED 0- WRITTEN DIMENSIONS TO BE READ AND NOT TO BE SCALED. 0- ALL DIMENSIONS MEASURE UNFINISHED SURFACE UNLESS OTHERWISE MENTIONED 0- ARR DRGS. TO BE READ IN CONJUNCTION WITH RELEVANT STRUCTURAL DRGS. 0- ANY DISCREPANCIES IN THE DRAWINGS IS TO BE BROUGHT TO THE IMMEDIATE NOTICE OF THE DESIGNER/SUPERVISION TEAM	<u>OWNER DETAILS</u>		TASHI-CELL	SHELTER ROOFING ISOMATRIC VIEW					DRAWING NO:
								<u>DRAWING TITLE</u> As Stated in the Drawing					AR-01 OF 01
						Name: - Tashi-Infocomm Private Limited Plot No. - Tharm No.- Location -Thim-Throm (Opposite to Hotel Taj)	ENGINEER: Karma Wangchuk Phone: 77376779/civil@tashicell.com	DRAWN BY:		CHECKED BY:	DATE:	SCALE:	REVISION NO:
								Karma Wangchuk (Technical Officer, Civil Section)			24/03/2025	NTS	


FOUNDATION PLAN

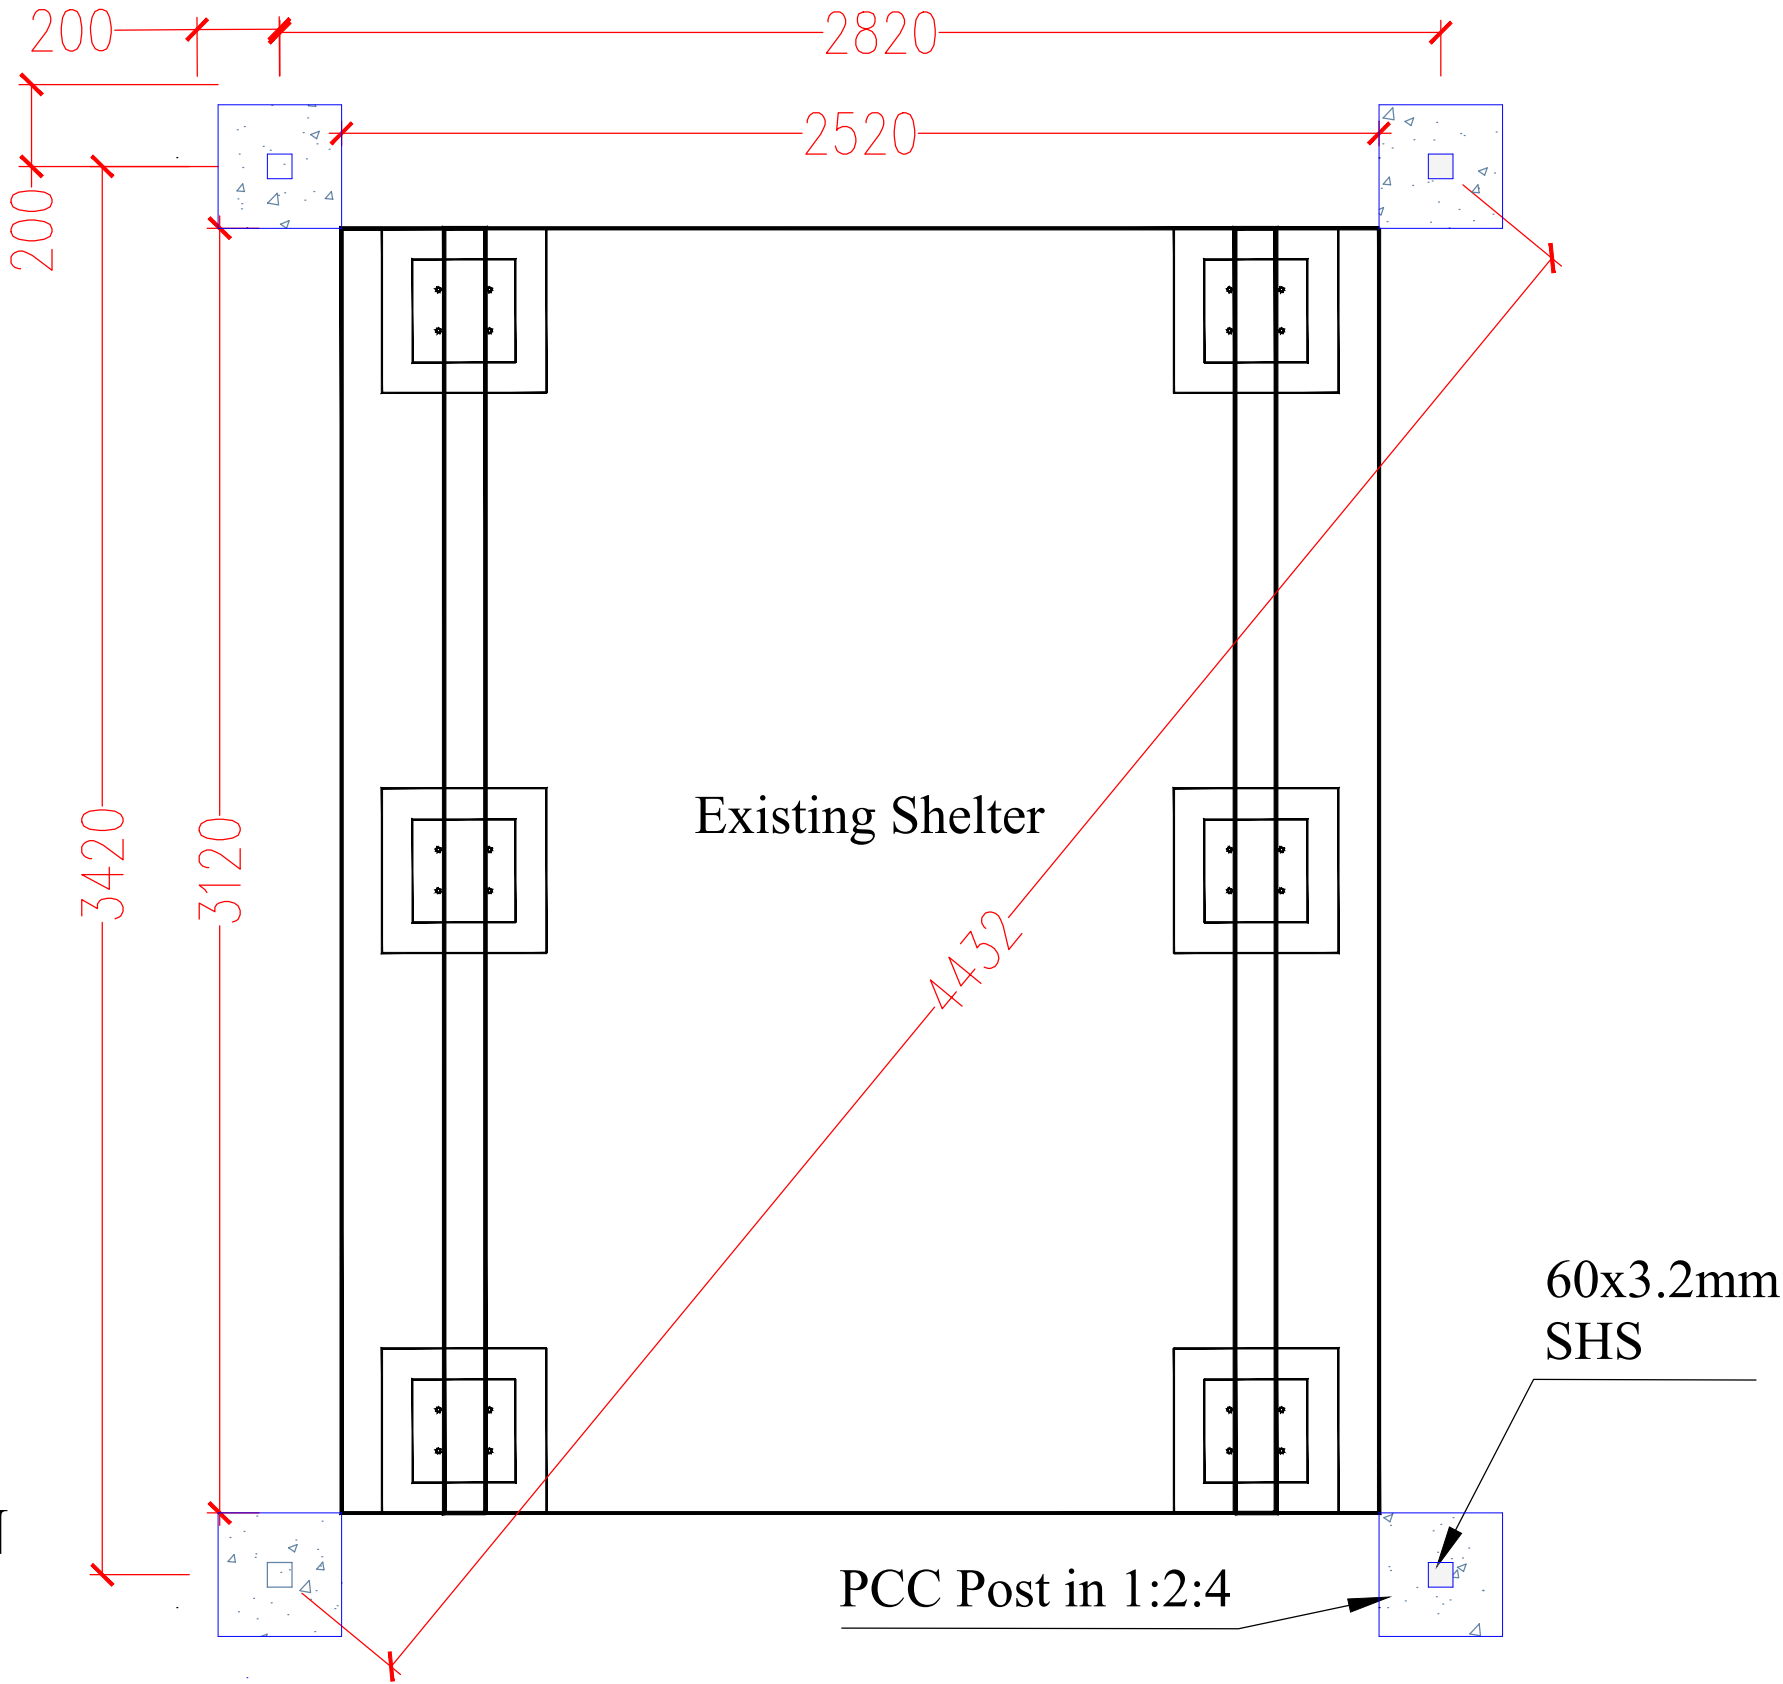

TASHI INFOCOMM PRIVATE LTD	DATE.	REVISION NOTES.	SIGN.	0- ALL DIMENSIONS ARE IN MM UNLESS SPECIFIED 0- WRITTEN DIMENSIONS TO BE READ AND NOT TO BE SCALED. 0- ALL DIMENSIONS MEASURE UNFINISHED SURFACE UNLESS OTHERWISE MENTIONED 0- ARR DRGS. TO BE READ IN CONJUNCTION WITH RELEVANT STRUCTURAL DRGS. 0- ANY DISCREPANCIES IN THE DRAWINGS IS TO BE BROUGHT TO THE IMMEDIATE NOTICE OF THE DESIGNER/SUPERVISION TEAM	OWNER DETAILS		TASHI-CELL	FOUNDATION PLAN				DRAWING NO:
								DRAWING TITLE As Stated in the Drawing				AR-01 OF 01
					Name: - Tashi-Infocomm Private Limited Plot No. - Tharm No.- Location -Thim-Throm (Opposite to Hotel Taj)		ENGINEER: Karma Wangchuk Phone: 77376779/civil@tashicell.com	DRAWN BY:	CHECKED BY:	DATE:	SCALE:	REVISION NO:
								Karma Wangchuk (Technical Officer, Civil Section)		24/03/2025	NTS	

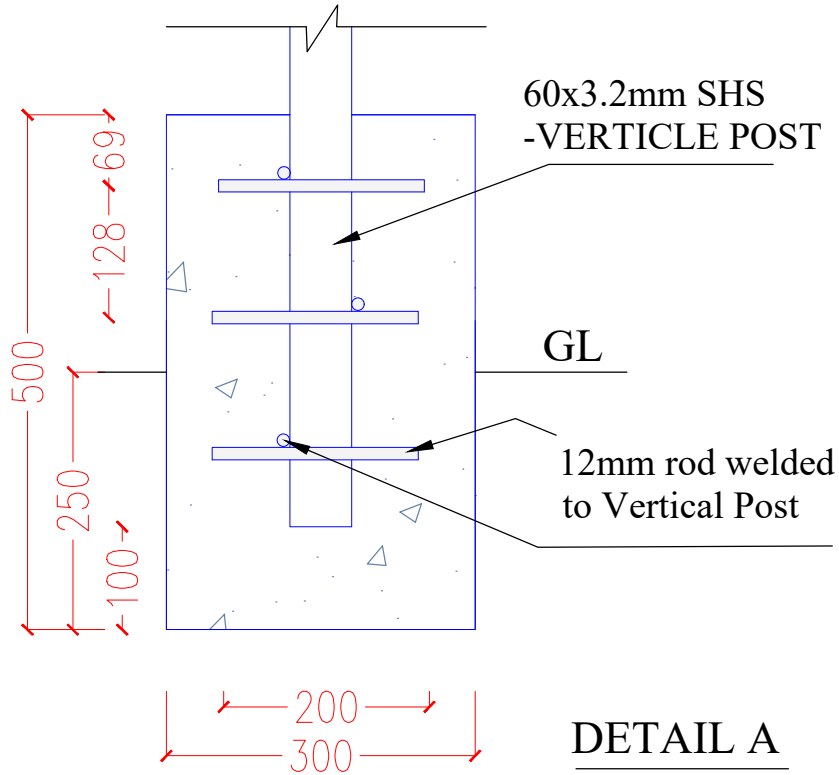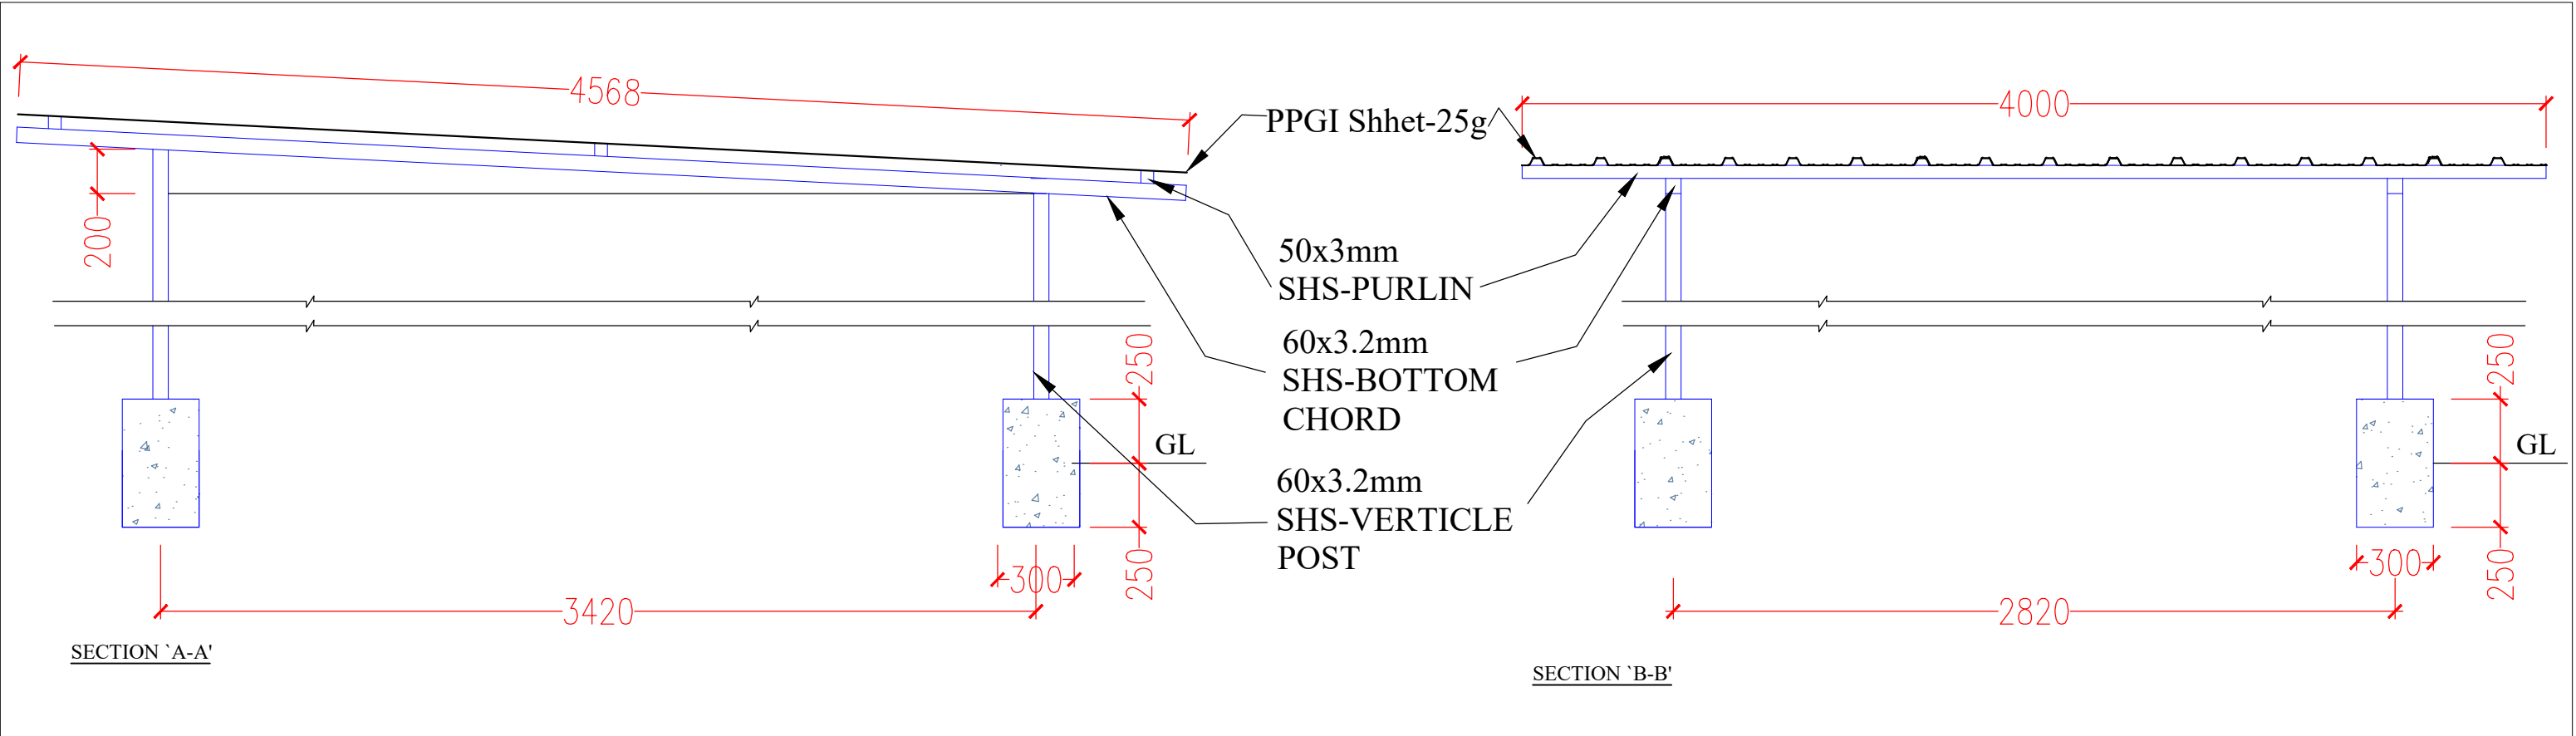

TASHI INFOCOMM PRIVATE LTD	DATE.	REVISION NOTES.	SIGN.	0- ALL DIMENSIONS ARE IN MM UNLESS SPECIFIED 0- WRITTEN DIMENSIONS TO BE READ AND NOT TO BE SCALED. 0- ALL DIMENSIO9NS MEASURE UNFINISHED SURFACE UNLESS OTHERWISE MENTIONED 0- ARR DRGS. TO BE READ IN CONJUNCTION WITH RELEVANT STRUCTURAL DRGS. 0- ANY DISCRIPENCIES IN THE DRAWINGS IS TO BE BROUGHT TO THE IMMEDIATE NOTICE OF THE DESIGNER/SUPERVISION TEAM	OWNER DETAILS		TASHI-CELL	SECTINAL VIEW & VERTICLE POST DETAIL					DRAWING NO:
								DRAWING TITLE As Stated in the Drawing					AR-01 OF 01
					ENGINEER: Karma Wangchuk Phone: 77376779/civil@tashicell.com	DRAWN BY:	CHECKED BY:		DATE:	SCALE:	REVISION NO:		
						Karma Wangchuk (Technical Officer, Civil Section)				24/03/2025		NTS	
					Name: - Tashi-Infocomm Private Limited Plot No. - Tharm No.- Location -Thim-Throm (Opposite to Hotel Taj)								

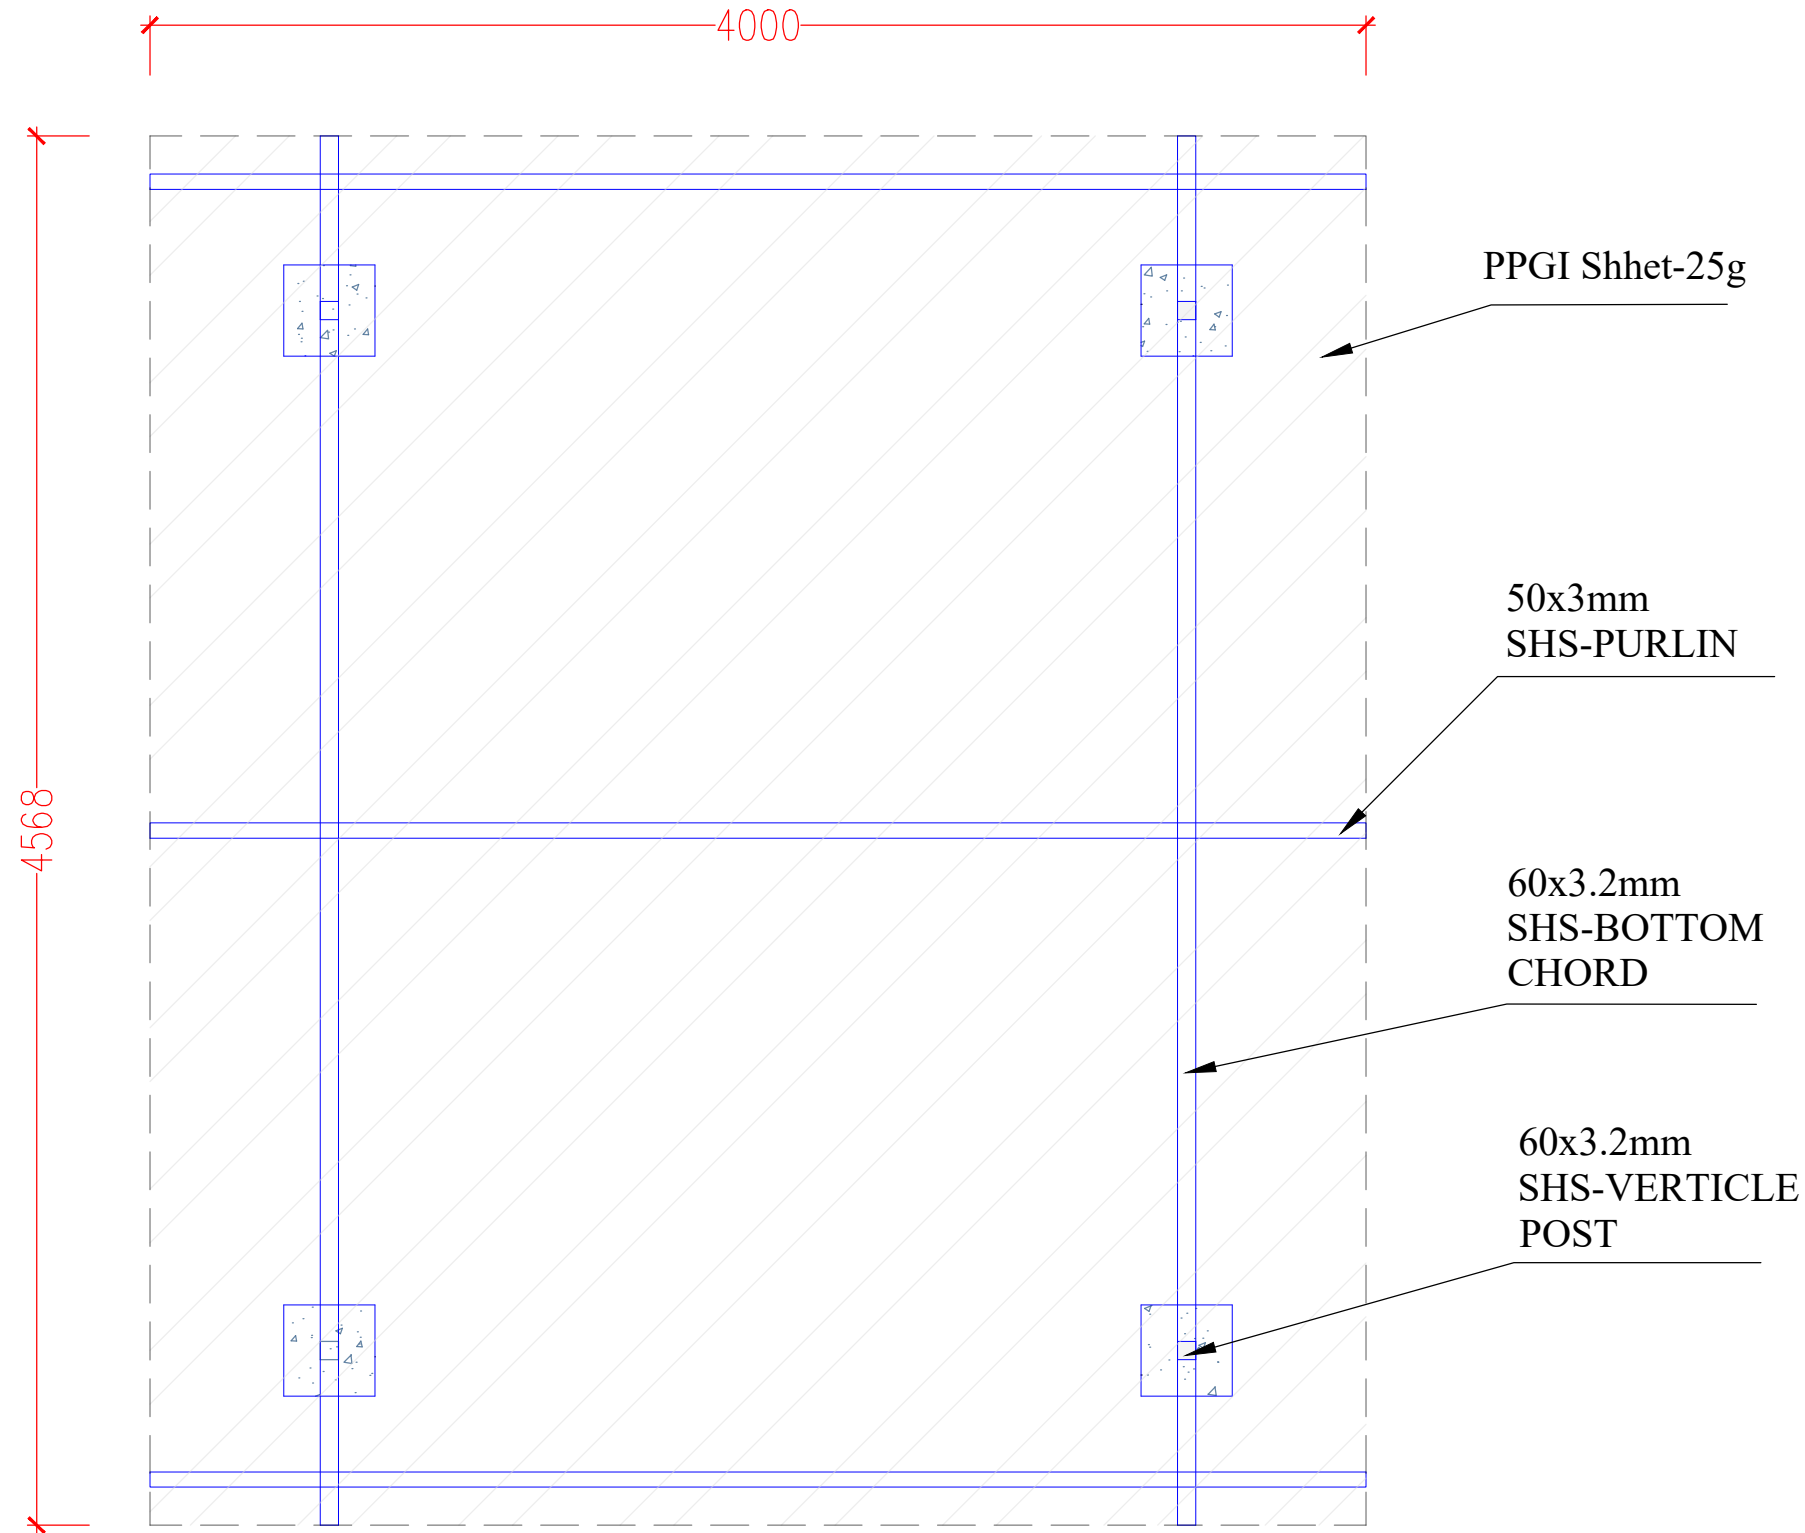

TRUSS LAYOUT & ROOF PLAN

TASHI INFOCOMM PRIVATE LTD	DATE.	REVISION NOTES.	SIGN.	0- ALL DIMENSIONS ARE IN MM UNLESS SPECIFIED 0- WRITTEN DIMENSIONS TO BE READ AND NOT TO BE SCALED. 0- ALL DIMENSIO9NS MEASURE UNFNISHED SURFACE UNLESS OTHERWISE MENTIONED 0- ARR DRGS. TO BE READ IN CONJUNCTION WITH RELEVANT STRUCTURAL DRGS. 0- ANY DISCRIPENCIES IN THE DRAWINGS IS TO BE BROUGHT TO THE IMMEDIATE NOTICE OF THE DESIGNER/SUPERVISION TEAM	OWNER DETAILS		TASHI-CELL	TRUSS DETAILS & ROOF PLAN					DRAWING NO:
								DRAWING TITLE As Stated in the Drawing					AR-01 OF 01
					Name: - Tashi-Infocomm Private Limited Plot No. - Tharm No.- Location -Thim-Throm (Opposite to Hotel Taj)		ENGINEER: Karma Wangchuk Phone: 77376779/civil@tashicell.com	DRAWN BY:	CHECKED BY:	DATE:	SCALE:	REVISION NO:	
							Karma Wangchuk (Technical Officer, Civil Section)			24/03/2025	NTS		