

FOR APPROVAL ISSUE

DESIGN BY:


A.S.C BUILT-IN STUDIO

THIMPHU, BHUTAN
PHONE: +975 17656338



WATER SUPPLY LAYOUT DRAWINGS OF PROPOSED TICL REGIONAL OFFICE AT PHUNTSHOLING, CHHUKHA

OWNER- TASHI INFOCOM LIMITED
LOCATION- PHUNTSHOLING

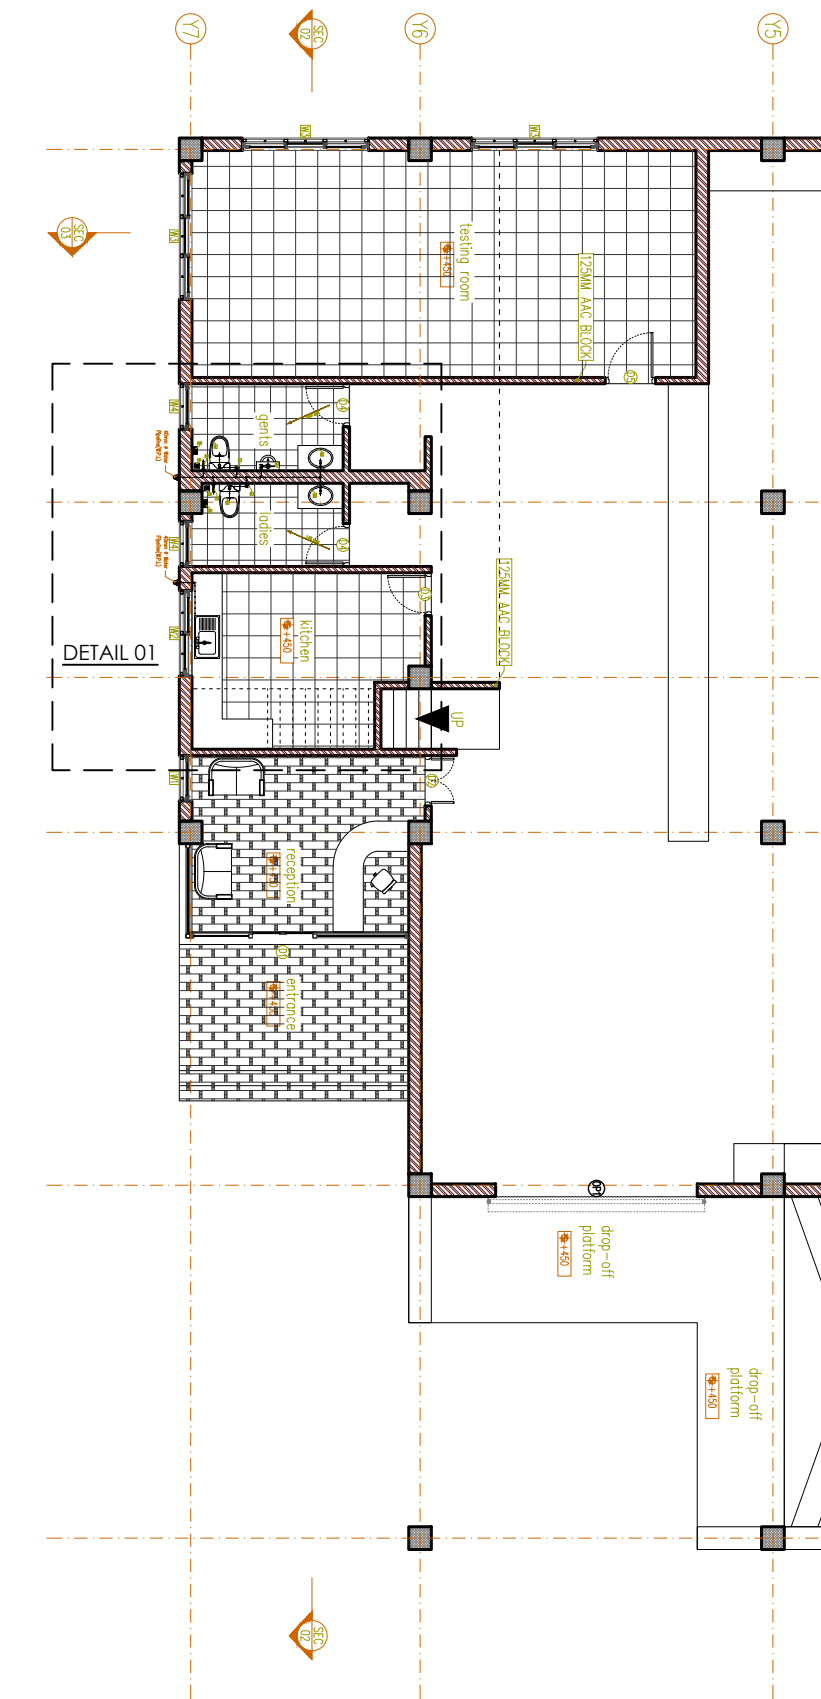


WATER SUPPLY SYSTEM LAYOUT PLAN
SCALE 1:150


DETAIL 1
SCALE 1:25

40mm ϕ Water
Pipeline(W.P.L.)

40mm ϕ Water
Pipeline(W.P.L.)

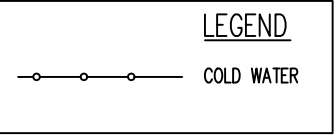

- LEGEND**
- FLOOR TRAP (ft)
 - GEYSER (g)
 - HEALTH FAUCET (hf)
 - SHOWER HEAD (sh)
 - STOP VALVE (sv)
 - TOILET PAPER HOLDER (tp)
 - TOWEL HANGER (th)
 - WASH BASIN (wb)
 - WATER CLOSET (wc)
 - KITCHEN SINK (ks)

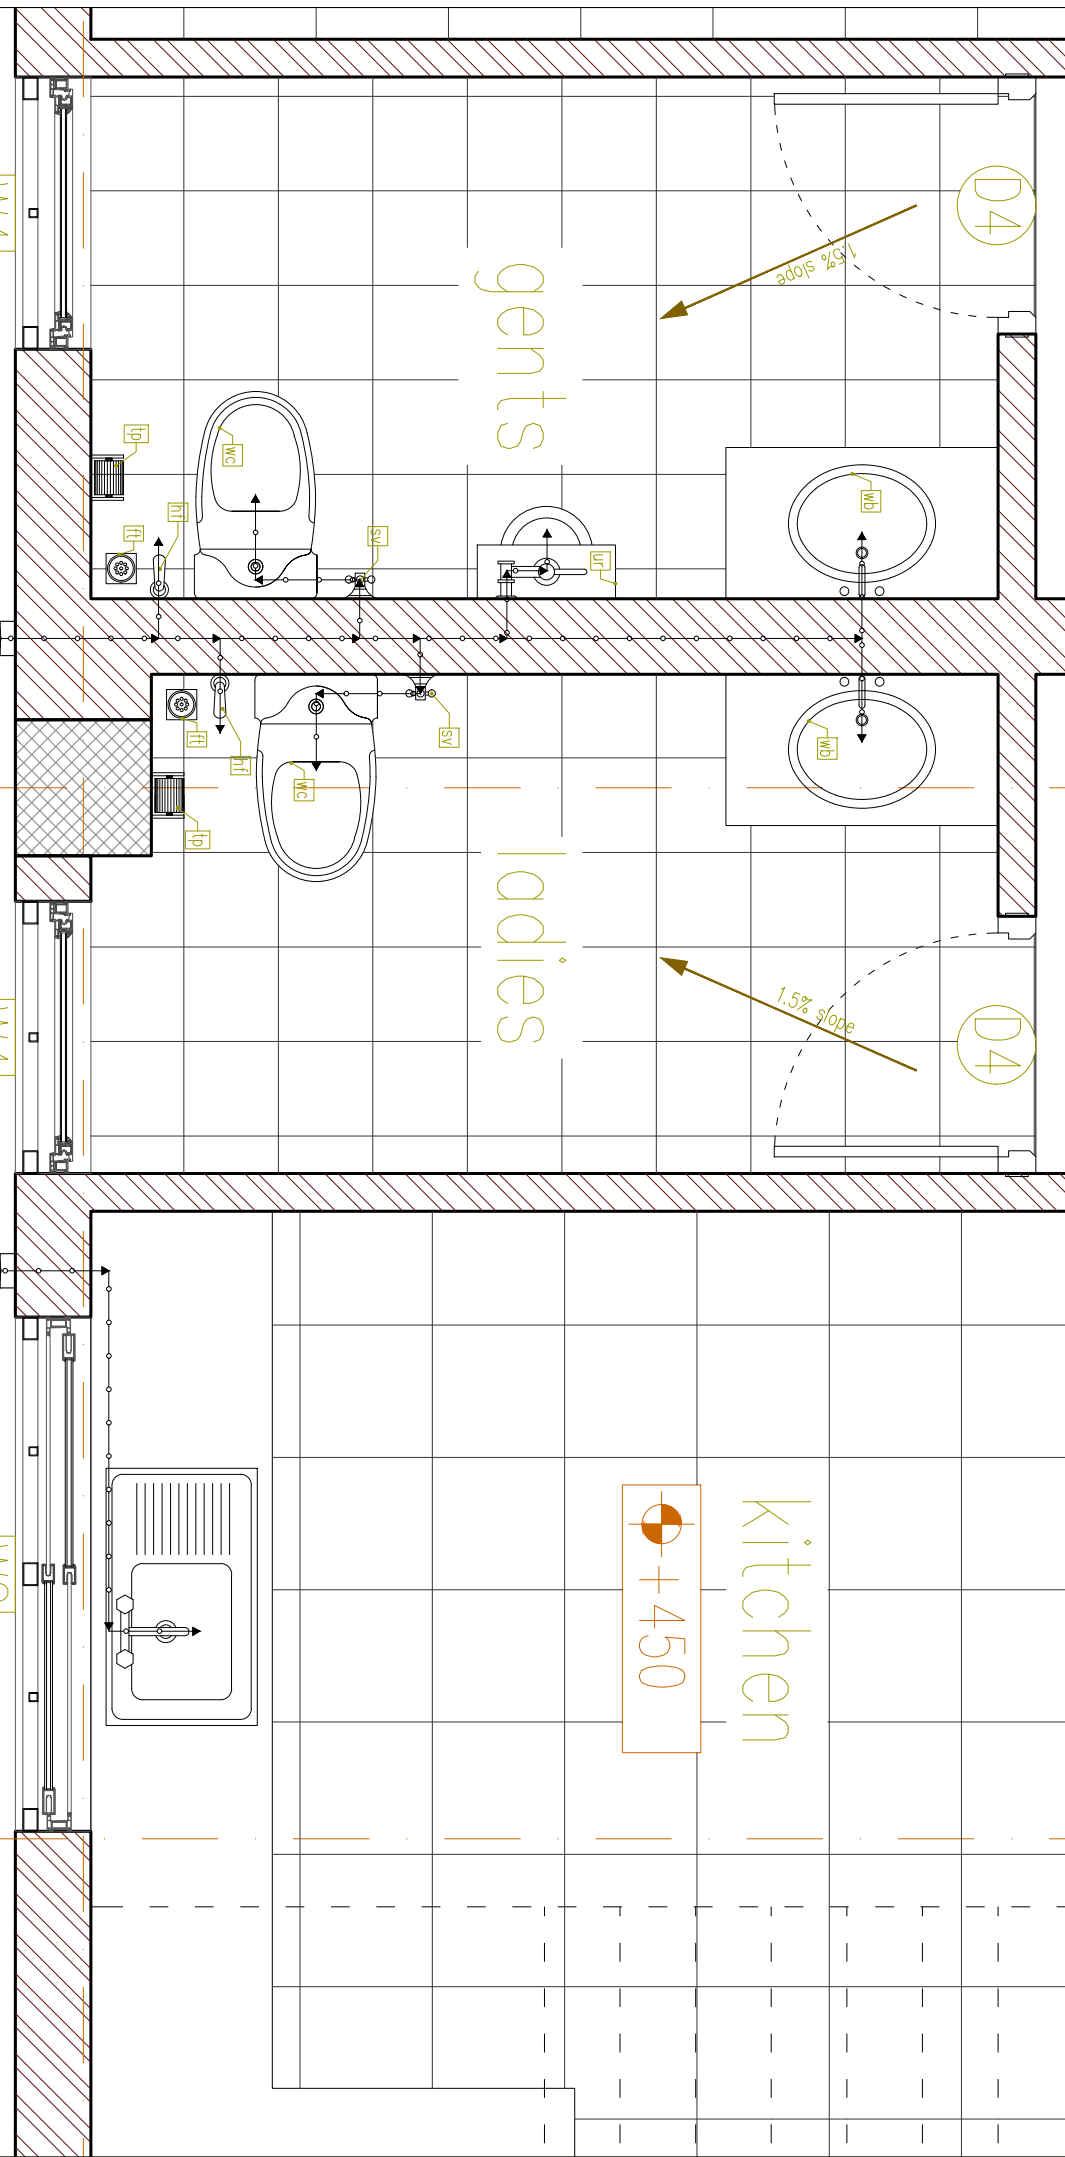

- LEGEND**
- AAC BRICK WALL
 - RED BRICK WALL
 - RCC
 - WOOD SECTION
 - PCC LAYER
 - SAND LAYER
 - STONE LAYER
 - ROOFING
 - RAMMED EARTH

NOTE FOR CONSTRUCTIONS © 2016

Builders / contractors shall verify job dimensions before any construction commences.

Figured dimensions shall take precedence over scaled work

Work shall also conform to the specification, other drawings and job dimensions.

All work shall be carried out in strict accordance to the local building codes and authority regulations.

NOTE: ALL MEASUREMENTS IN MM UNLESS SPECIFIED OTHERWISE.

DESIGN BY:



THIMPHU, BHUTAN
CONTACT NO: 17656338

WATER SUPPLY DRAWINGS FOR
PROPOSED TICL REGIONAL
OFFICE AT PHUNTSHOLING,
CHHUKHA

WATER SUPPLY SYSTEM
LAYOUT PLAN
- DETAIL 01

PEMA LHADEN
BA-346(P)
ARCHITECT

TASHI INFOCOM
LIMITED
CLIENT

SCALE
1:150, 1:20
@ A3

DATE:
JUNE, 2023



SHEET NO:
DRAWING NO:

B01